

RE SURVEY OF T. & N.O.R.R. CO. SURVEY NO. 32
 LIBERTY COUNTY, TEXAS.
 SCALE: 1 IN. = 200 VRS. APRIL 22, 1942.

Forest Daniell
 Forreast Daniell
 LICENSED STATE LAND SURVEYOR

GARNETT PHILLIPS : CHAIN
 DAVID DURHAM : CARRIERS



File No. D
 at 650 marsh Liberty County
 Filed June 15, 1942
 Bascom Giles Com'r
William R. Rankin
 File Clerk

at 250 fence
 at 205.5
 Iron Pipe set 1.75 ft
 So. of fence

at 1047 x marsh
 North 1906
 MARSH

Iron Pipe set
 in fence 28 vrs.
 So. of fence to west

DRAIN
 at 899 center
 of drain

Point center
 of Roads


Found 2 1/2" N. 45° 30' E.
 Iron ditch 1/2" W. of
 fence to So.

Buggy Aisle by bar in pipe 2
 filled with concrete

186-0
 228



LIBERTY COUNTY ROLLED SKETCH NO. D
T. & N.O. R.R. Co. Sec. 30, 31, 32 & 33 South eastern Part of County
SURVEYED April 1942 BY Forrest Daniell
FILED June 15, 1942
G.L.O.

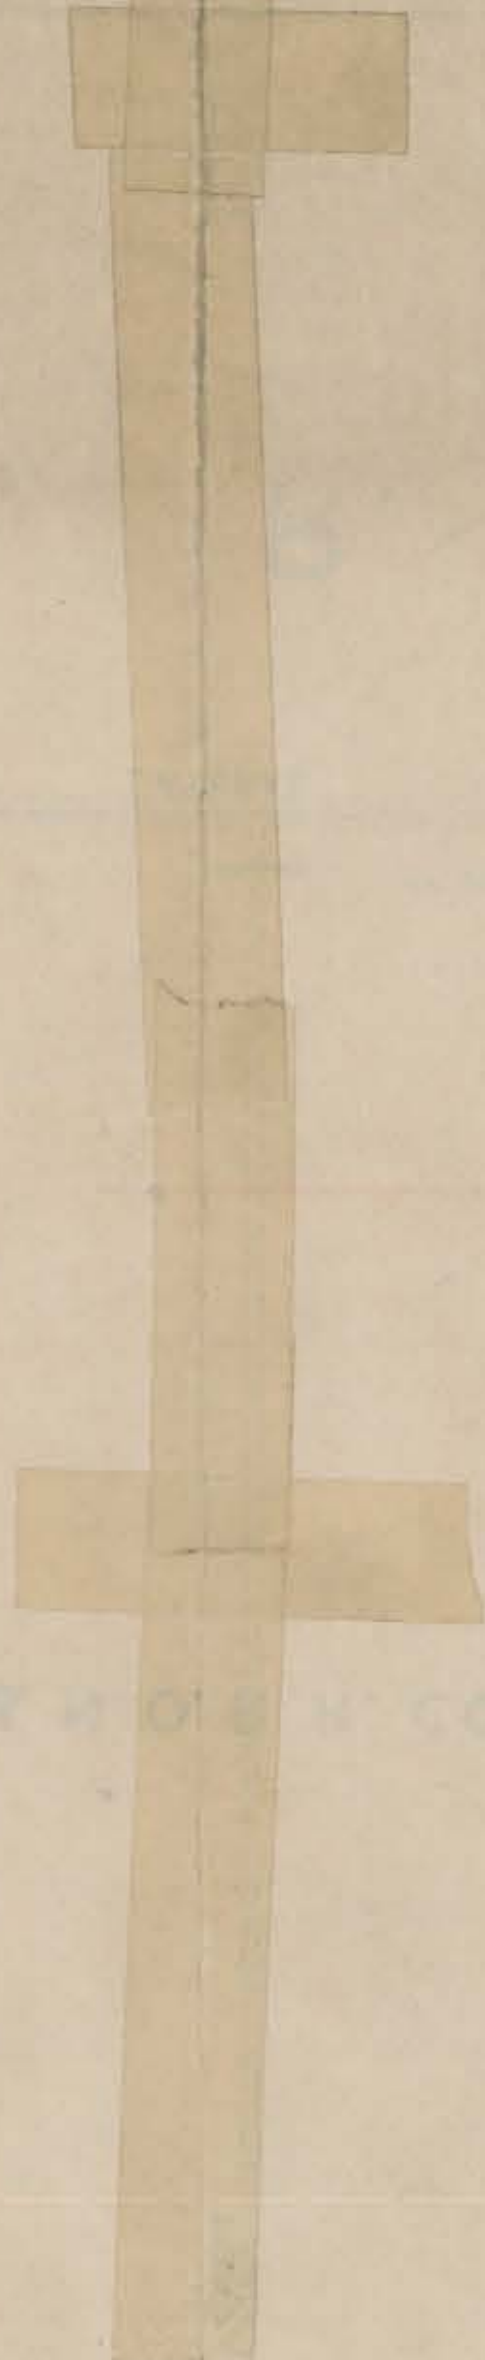

RECEIVED
JUL 1 1942
GENERAL LAND OFFICE

Liberty COUNTY ROLLED SKETCH NO. D
T. & N.O. R.R. Co. Sec. 30, 31, 32 & 33 South eastern Part of County
SURVEYED April 1942 BY Forrest Daniell
FILED June 15, 1942
G.L.O.

D-381

222

Beaumont, Texas
May 5, 1942

Mr. Bascom Giles, Commissioner
General Land Office
Austin, Texas

Re: Report of Resurvey of T. & N. O. #32
Liberty County, Texas

Dear Sir:

I respectfully submit the following report of a resurvey of T. & N. O. R. R. Co. Survey No. 32 situated in Liberty County, Texas made for J. E. Broussard and the Estate of George D. Anderson, deceased, in order to complete their purchase of the land and to secure a patent.

A working sketch of the area has been prepared for your inspection from the field notes of the various surveys obtained from the General Land Office and from the Surveyor's Records.

It appears that the T. & N.O.R.R. Co. block of surveys was originally surveyed in 1860 by A. H. Wright and that the H. & T.C.R.R. Co. block of surveys to the south was originally surveyed in 1862 by A.N.B. Tompkins. It was found by a resurvey of J. A. Greene in 1889 and 1890 that the H. & T.C.R.R. Co. block conflicted with the T. & N.O. R.R. Co. block to the extent of 222 varas. Therefore corrected field notes of both blocks were prepared and placed on record. In 1910, H.O. Compton made another resurvey of T. & N.O. Survey No. 30 and H. & T.C. Survey No. 12.

The entire area is prairie and prairie marsh and used extensively for rice farming. Many secondary roads and irrigation laterals have been constructed along the survey lines therefore all of the iron corners indicated in the field notes have been lost or destroyed.

There are wire fences along each line of T. & N.O. Survey No. 31 and along the north, east and west lines of T. & N.O. Survey No. 32.


The attached plat of our survey shows that ground ties were made to various T. & N.O. Survey corners and in all cases indicate excess distances over field notes calls. We were unable to find any of the iron pipe corners of H. & T.C. Survey No. 12 which adjoin T. & N.O. Survey No. 32. We were unable to make any connections to the south lines of the H. & T.C. Surveys due to excessive high water from recent rains.

The east, north and west lines of T. & N.O. Survey No. 32 were controlled by the old wire fence locations. The south line of said survey No. 32 was determined, in the absence of other evidence, by a straight line run from a Buggy Axle corner at the southwest corner of T. & N.O. Survey No. 33 to the southeast corner of T. & N.O. No. 32, which was previously established by call distance from its northeast corner.

Respectfully yours

Forrest Daniell

Forrest Daniell
Licensed State Land Surveyor

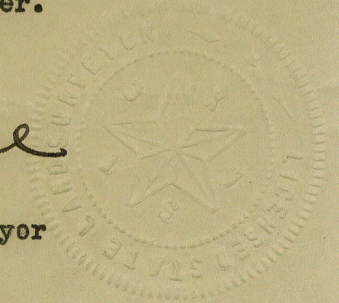

FD:ep

counter 41740