


KENT CO.

KING CO.

STONEWALL CO.

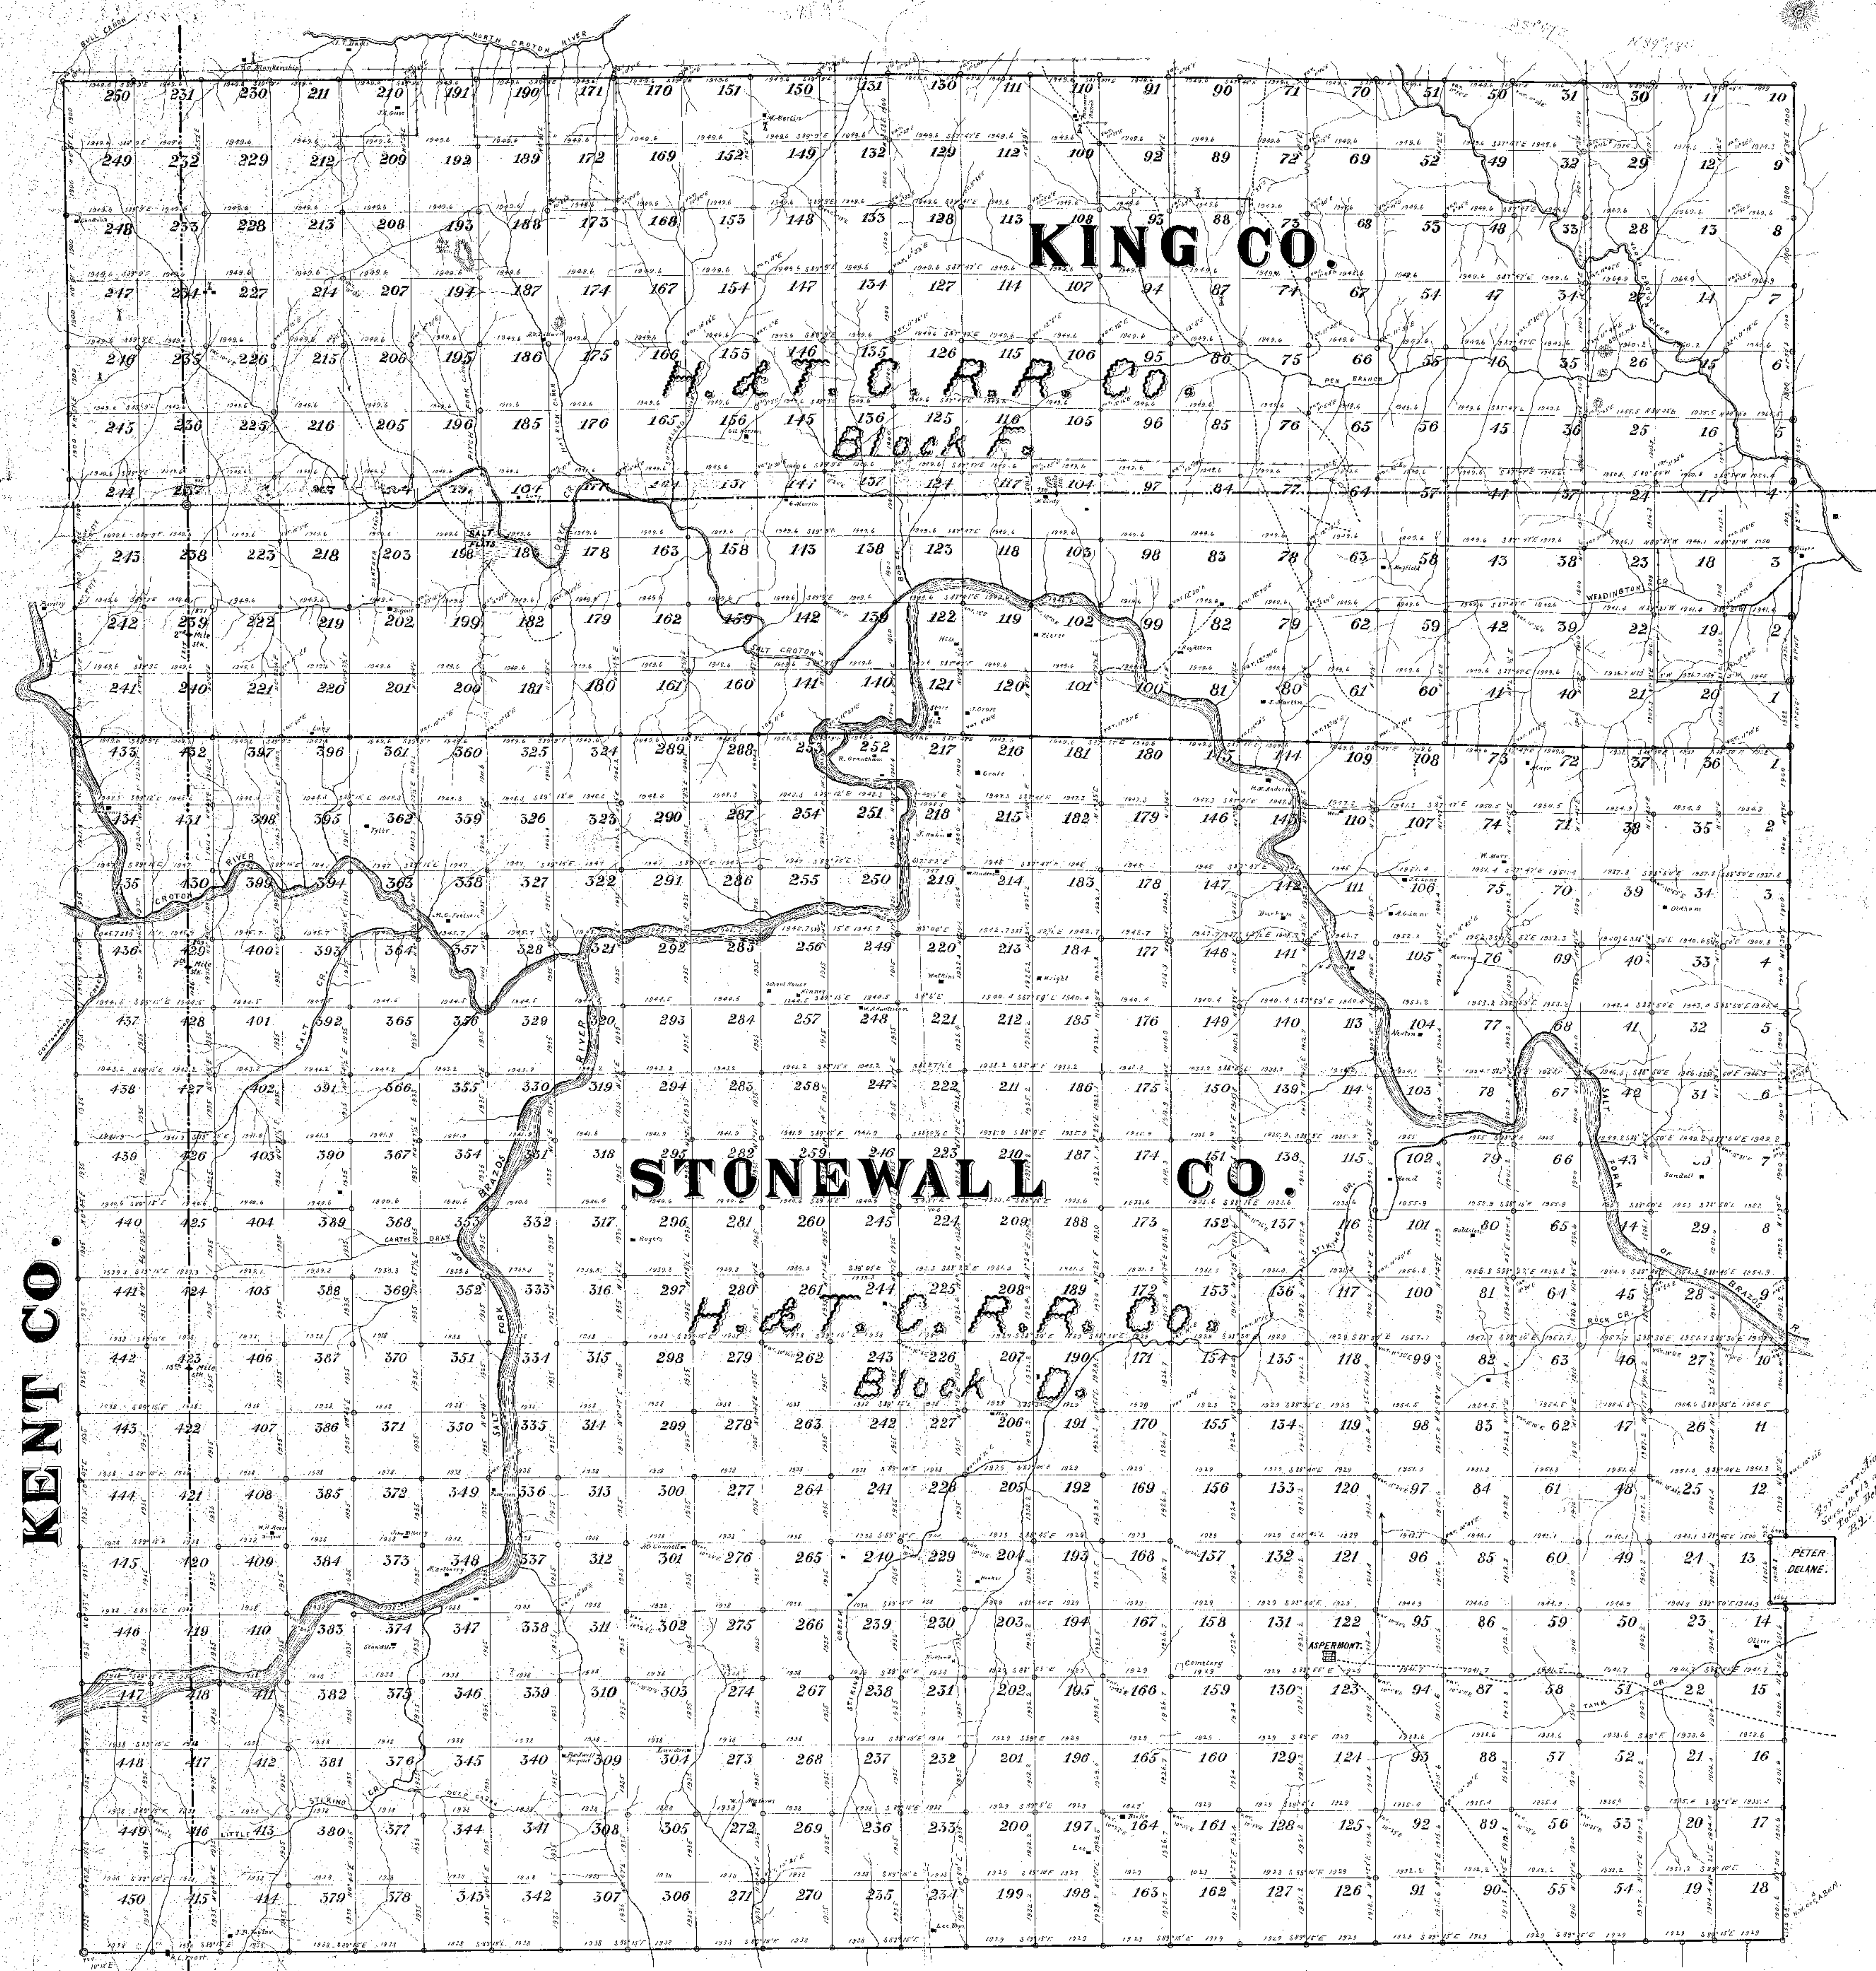

SKETCH OF BLOCKS F & D.
H. & T. C. R. R. CO.

I hereby certify that this sketch shows the surveys represented herein, being blocks D & F, Hanover & Texas Central R.R. Co., as the same were actually surveyed on the ground during the years 1900 and 1901.
This Oct. 25 1901.
Geo. H. Williams,
State Surveyor.

RESURVEYED IN 1900 AND 1901 BY G.M. WILLIAMS,
STATE SURVEYOR.

Scale: 20000ft. = 1 inch.

All courses refer to true meridians as obtained by Solar Compass.

Copy of Original Sketch of Geo. H. Williams, State Surveyor, filed in Westland Office, 10/25/1901. Original Blue Print 5x Shelf Roll 100.