

FERNANDO CURBIER

A-221

MARK ROBERTS, ASSNE.

SUR. BY GEO. W. TUGGLE 9-10-1857

PTD-10-11-1871

Actual 655<sup>18</sup> Ac.  
Call 640<sup>20</sup> Ac.

G.W. TUGGLE

A-771

WILLIAM WRIGHT, ASSNE.  
SUR. BY W.S. McDONALD 1-14-1845  
PTD. 1-1-1851 VAR. 9°20'E

Call 182<sup>20</sup> Ac.

L.O. HERRINGTON

A-1047

SUR. N<sup>o</sup> 78 S.F. 8259

SUR. BY W.L. HORN 8-10-1907 (CANC.)  
RESUR. BY W.L. HORN 12-7-1907

PTD. 12-14-1917

RESUR. BY W.B. CHAMBERS 4-14-1927

Actual 300<sup>20</sup> Ac.  
Call 297<sup>20</sup> Ac.

DAVID ROBERTS

A-702

SUR. BY GEO. W. TUGGLE 9-11-1857 (CANC.)

SUR. BY JOHN F. WATES 11-8-1871 (CANC.)

CORR. F/N BY JOHN F. WATES 7-1-1872

PTD. 6-13-1873


Actual: 480<sup>55</sup> Ac.  
Call: 460<sup>20</sup> Ac.

WILLIAM WRIGHT

A-798

SUR. BY W.S. McDONALD 1-14-1845  
PTD. 11-30-1850 VAR. 9°20'E

Call 640<sup>20</sup> Ac.

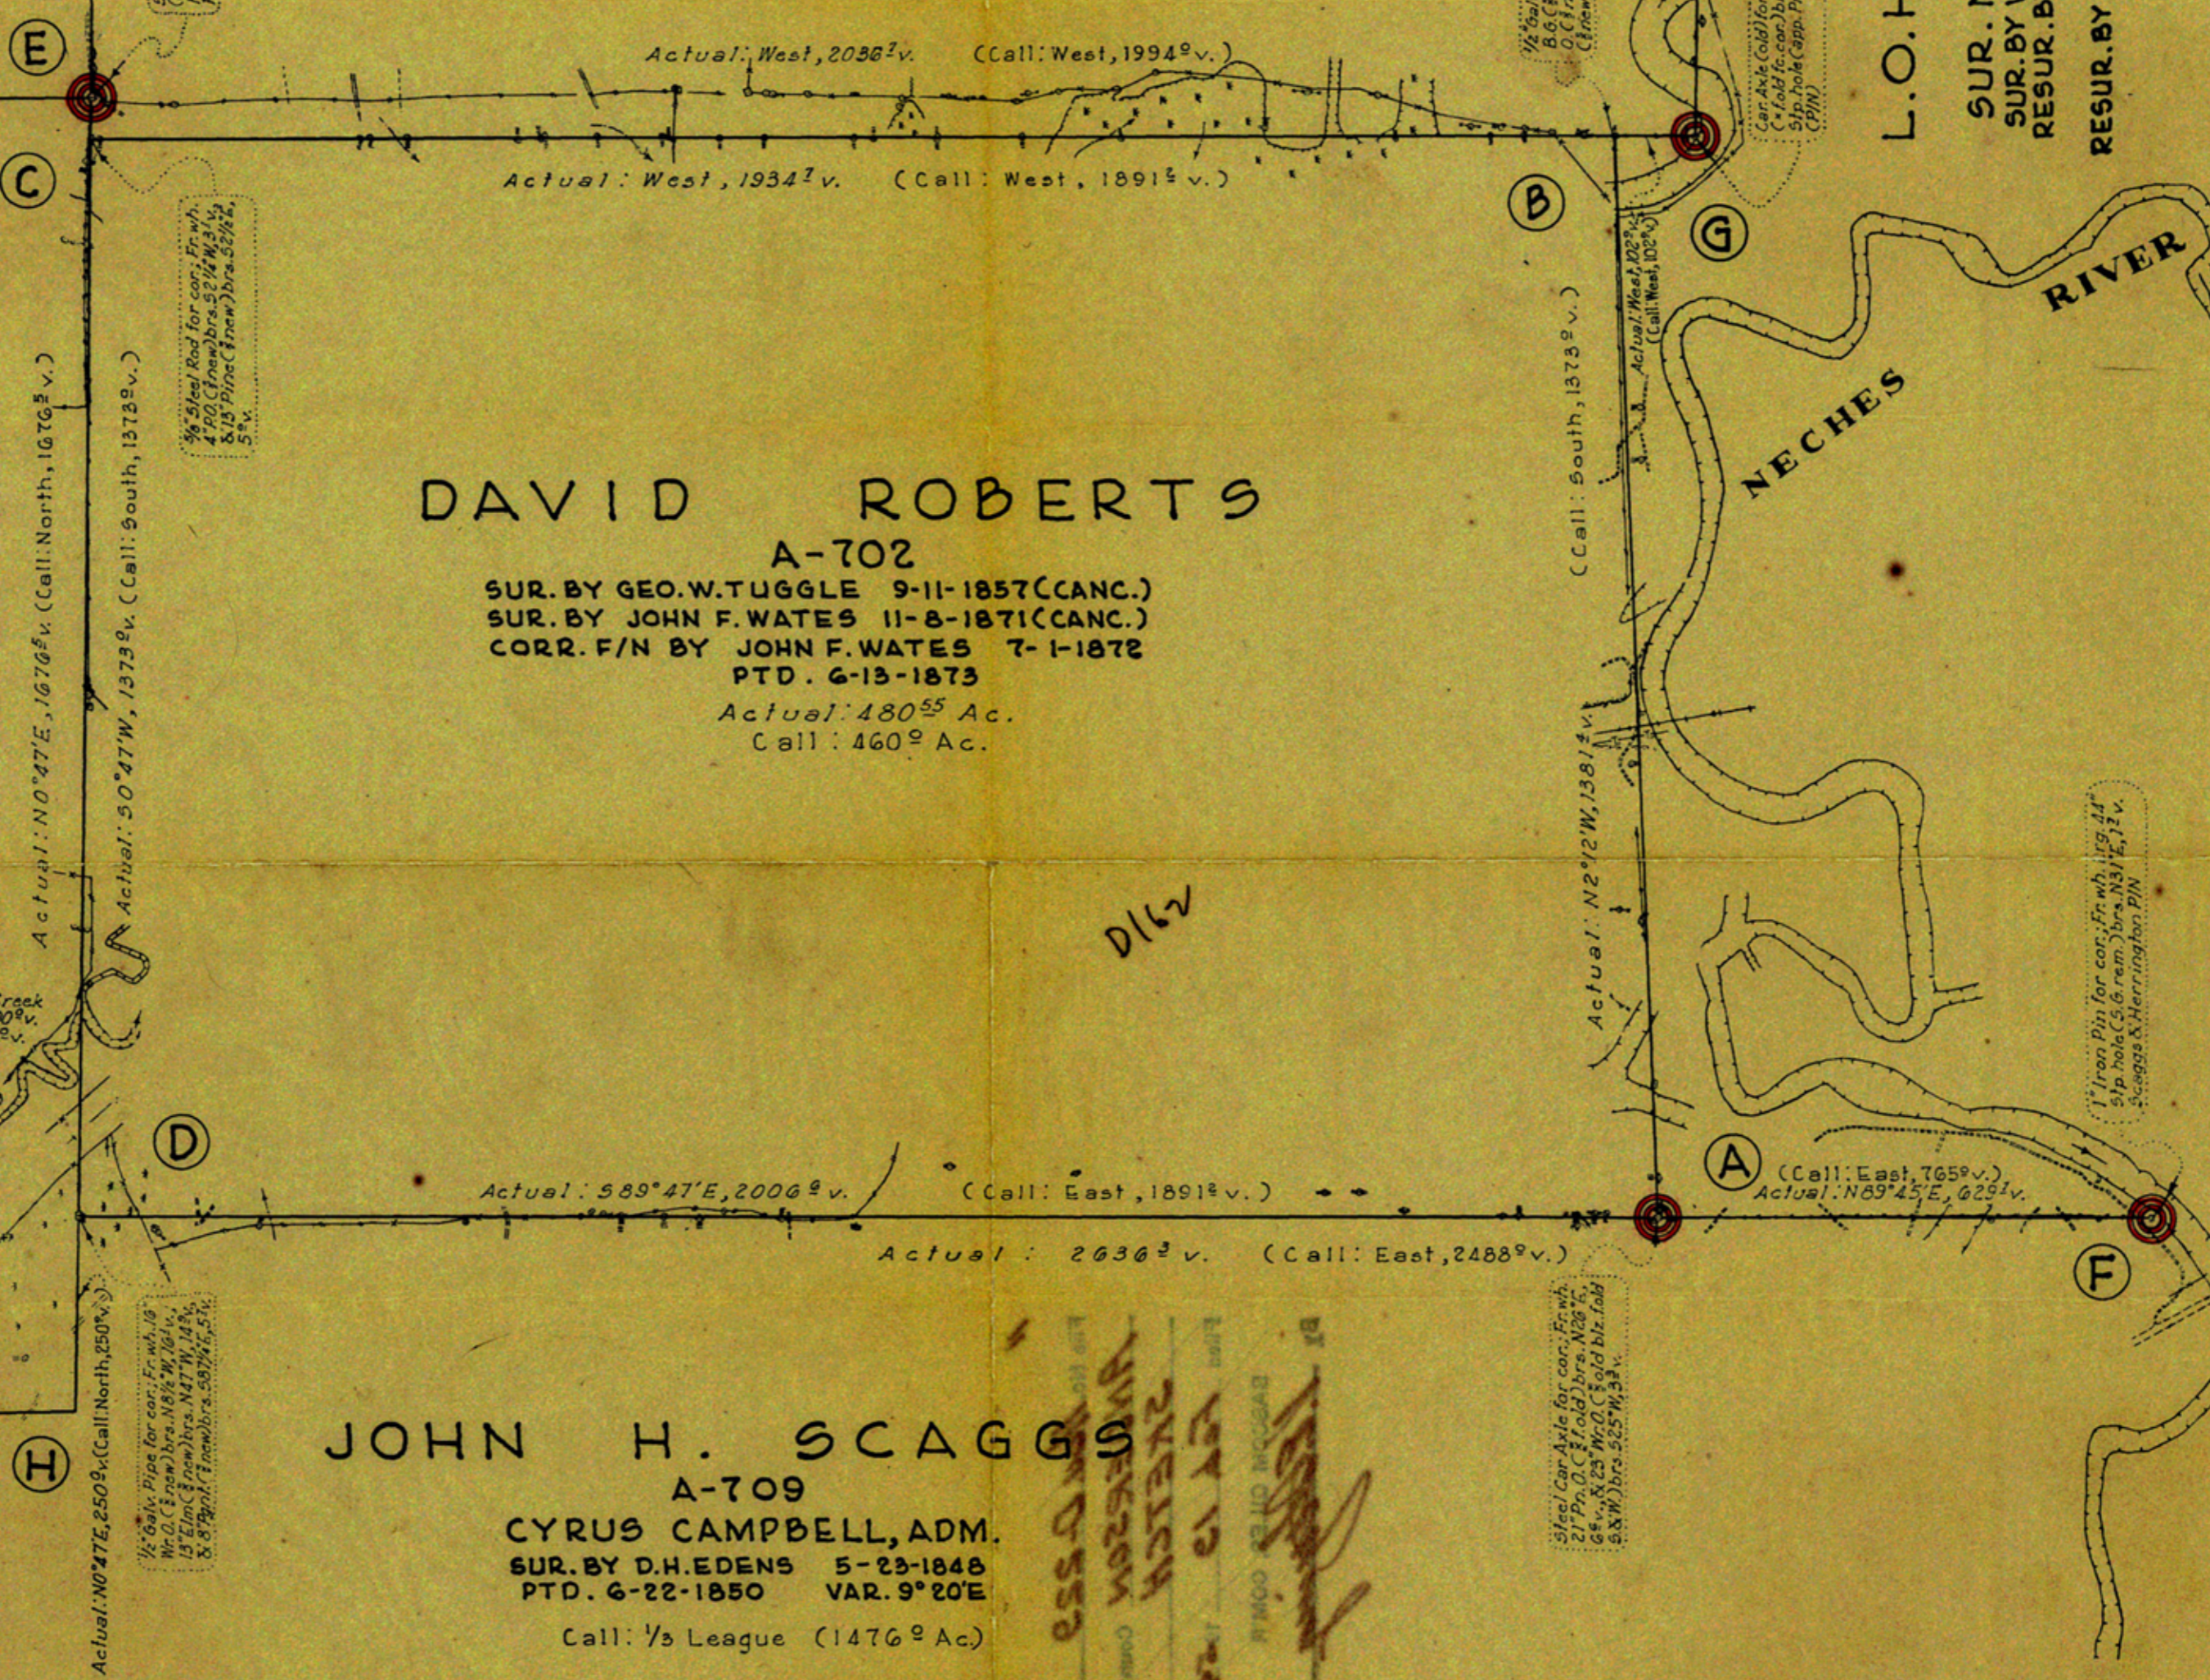

JOHN H. SCAGGS

A-709

CYRUS CAMPBELL, ADM.

SUR. BY D.H. EDENS 5-23-1848

PTD. 6-22-1850 VAR. 9°20'E

Call: 1/3 League (1476<sup>20</sup> Ac)

*Handwritten notes and signatures:*  
D16w  
W. B. Chambers  
C. W. HERRINGTON  
J. H. SCAGGS  
C. W. HERRINGTON

RECEIVED  
FEB 19 1954  
REFERRED TO SCHOOL

MAP OF  
DAVID ROBERTS A-702 SURVEY  
ANDERSON COUNTY, TEXAS  
SCALE: 1"=200v. VAR. 8°30'E

I, W. B. Chambers, County Surveyor of Anderson County, Texas, do hereby certify that a copy of this plat is recorded in Vol. 3 Page 517 in the surveyor's records of Anderson County, Texas this the 17 day of Feb. in the year 1954  
W. B. Chambers  
COUNTY SURVEYOR  
ANDERSON COUNTY, TEXAS

I, W. B. Chambers, County Surveyor of Anderson County, Texas, do hereby certify that this plat truly and correctly represents a survey made by me on the ground and completed Feb. 15, 1954  
Given under my hand and seal of office this the 17 day of Feb. in the year 1954  
W. B. Chambers  
COUNTY SURVEYOR  
ANDERSON COUNTY, TEXAS







File No. Hed D-229  
ANDERSON County  
SKETCH  
Filed Feb 19 1954  
BASCOM GILES, COM'R  
By [Signature]

File No. 26  
Anderson County  
David Roberts Survey  
Filed 7-11 - 1975  
BOB ARMSTRONG, Com'r  
By James E. McCarty

RECEIVED  
FEB 10 1954



ANDERSON COUNTY, TEXAS  
COUNTY SURVEYOR

