


N. A. LAUGHLIN SURVEY

J. P. ROBERSON SURVEY

BLOCK B

Section 9
Benj T. Atchley

sht. 1 of 3
See Castro Co. Sketch File 18
for Continuation of R.O.W.
Section 10

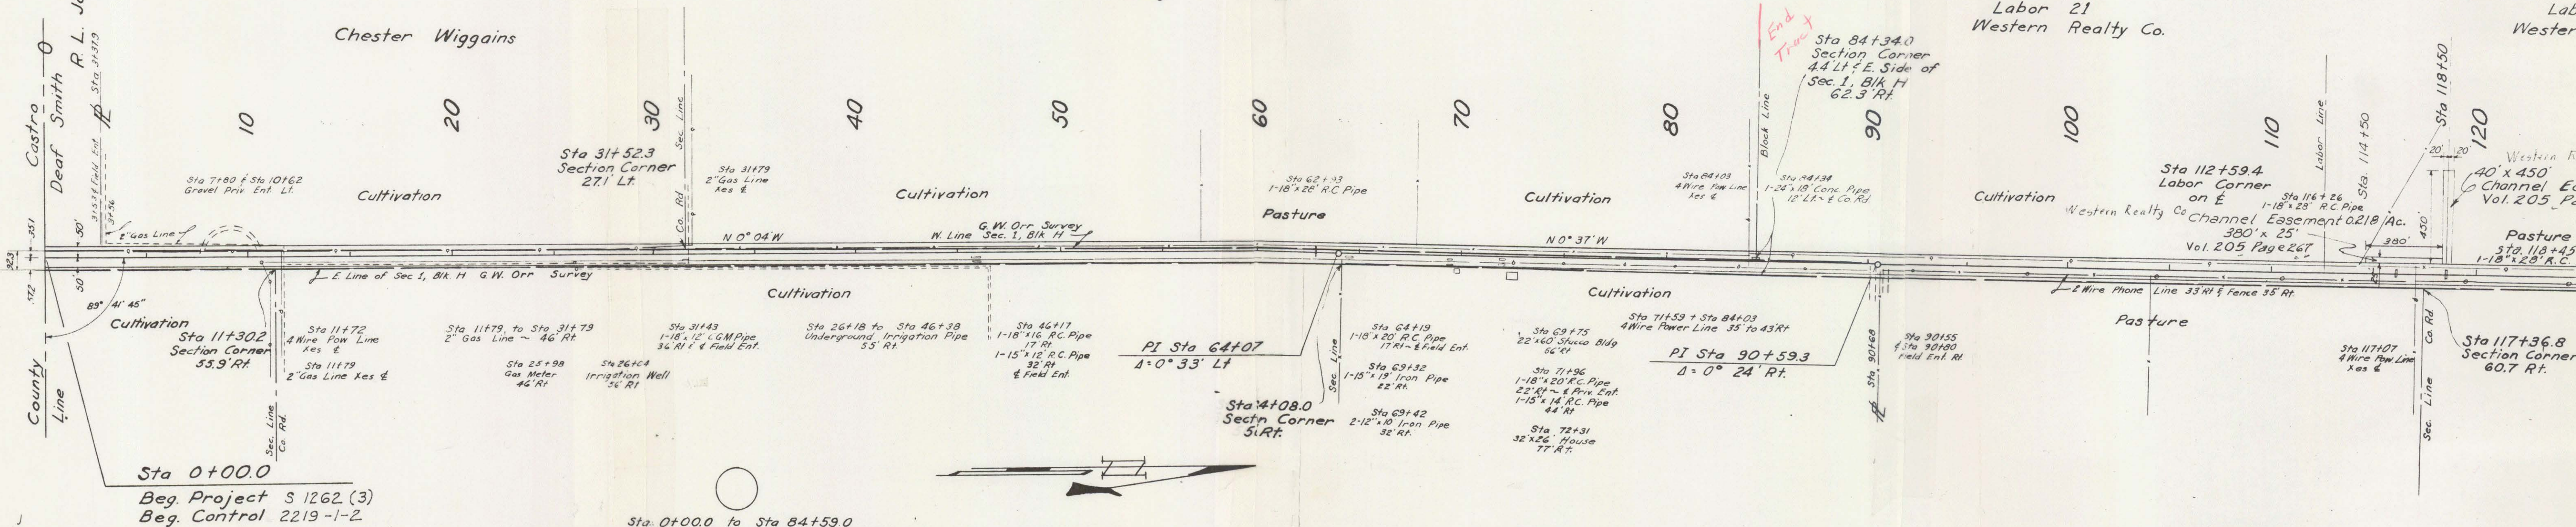

Note: All right-of-way shown hereon for which deeds were not obtained in the name of the State of Texas was obtained in the name of the County. Deaf Smith County has executed a blanket dedication transferring right-of-way usage to the State of Texas. The above mentioned blanket dedication is recorded in Vol. 6 Page 162 of the Commissioners Court Minutes.

Sta. 0+00.0 to Sta 84+59.0
Permanent Free School Fund of Texas
Sec. 1
Blk. H, G.W. Orr Survey

W. C. Beene

Section 174

Mary K. Officer

BLOCK M-7
B. S. & F. SURVEY