



- Legend
- Surveylines,
 - lines run,
 - bounds of tract measured
 - corners made on this survey
 - ⊙ old corners identified

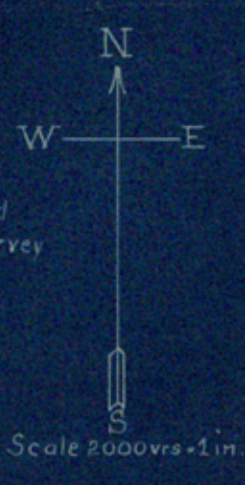

PLAT
of
a survey made to determine
the total acreage of certain surveys
in Block V10, V12 & JGA, Edwards Co.
as located on the ground by the calls in
their field notes and the lines & corners
of adjacent Senior locations,
from actual survey made
by R.S. Dod
in March & June 1920

R.S. Dod, Licensed Land Surveyor, do hereby
certify that the foregoing Plat is true & correct
and that all courses, distances, boundaries and
corners, are shown therein as found on the
ground by actual survey in the field made
by me according to law, in March, May, and
June 1920
R.S. Dod
Licensed Land Sur.

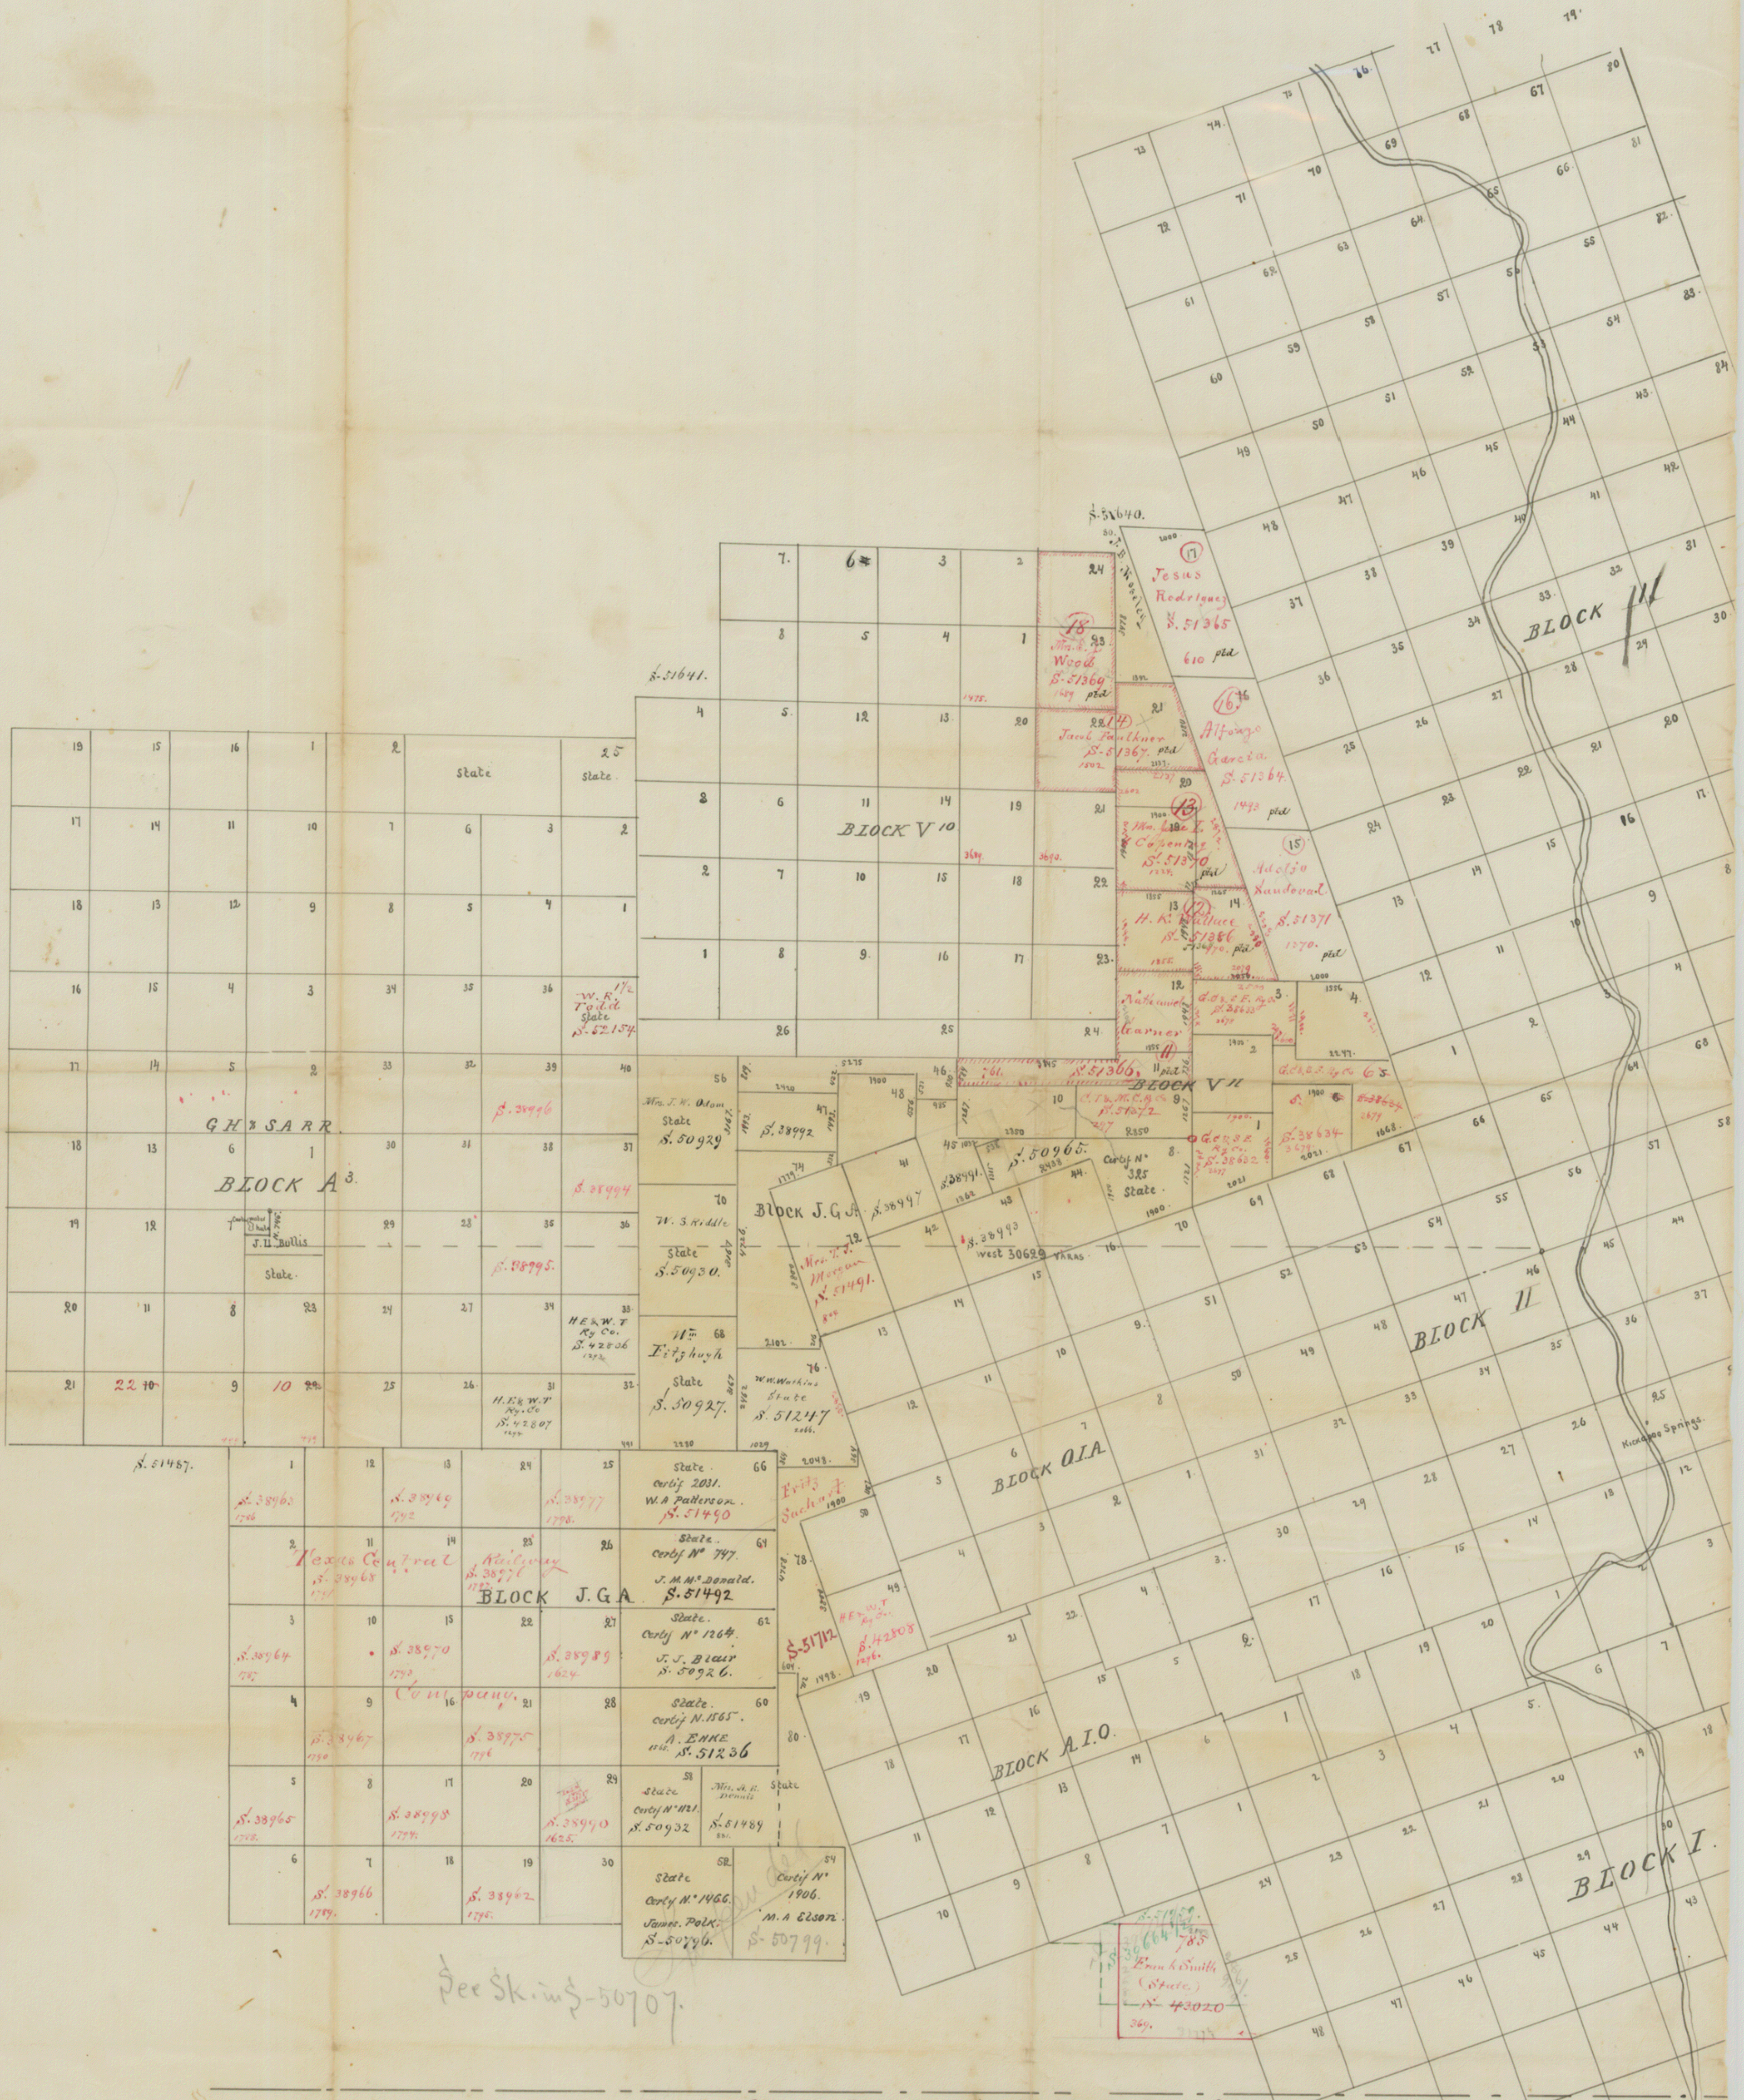

See Sk. in §-50707.

COUNTY LINE 32 correction from S.W. corner, Bandera County.