


PLAT SHOWING SURVEYS MADE IN
BLOCK A-27, PUBLIC SCHOOL LAND
GAINES COUNTY, TEXAS

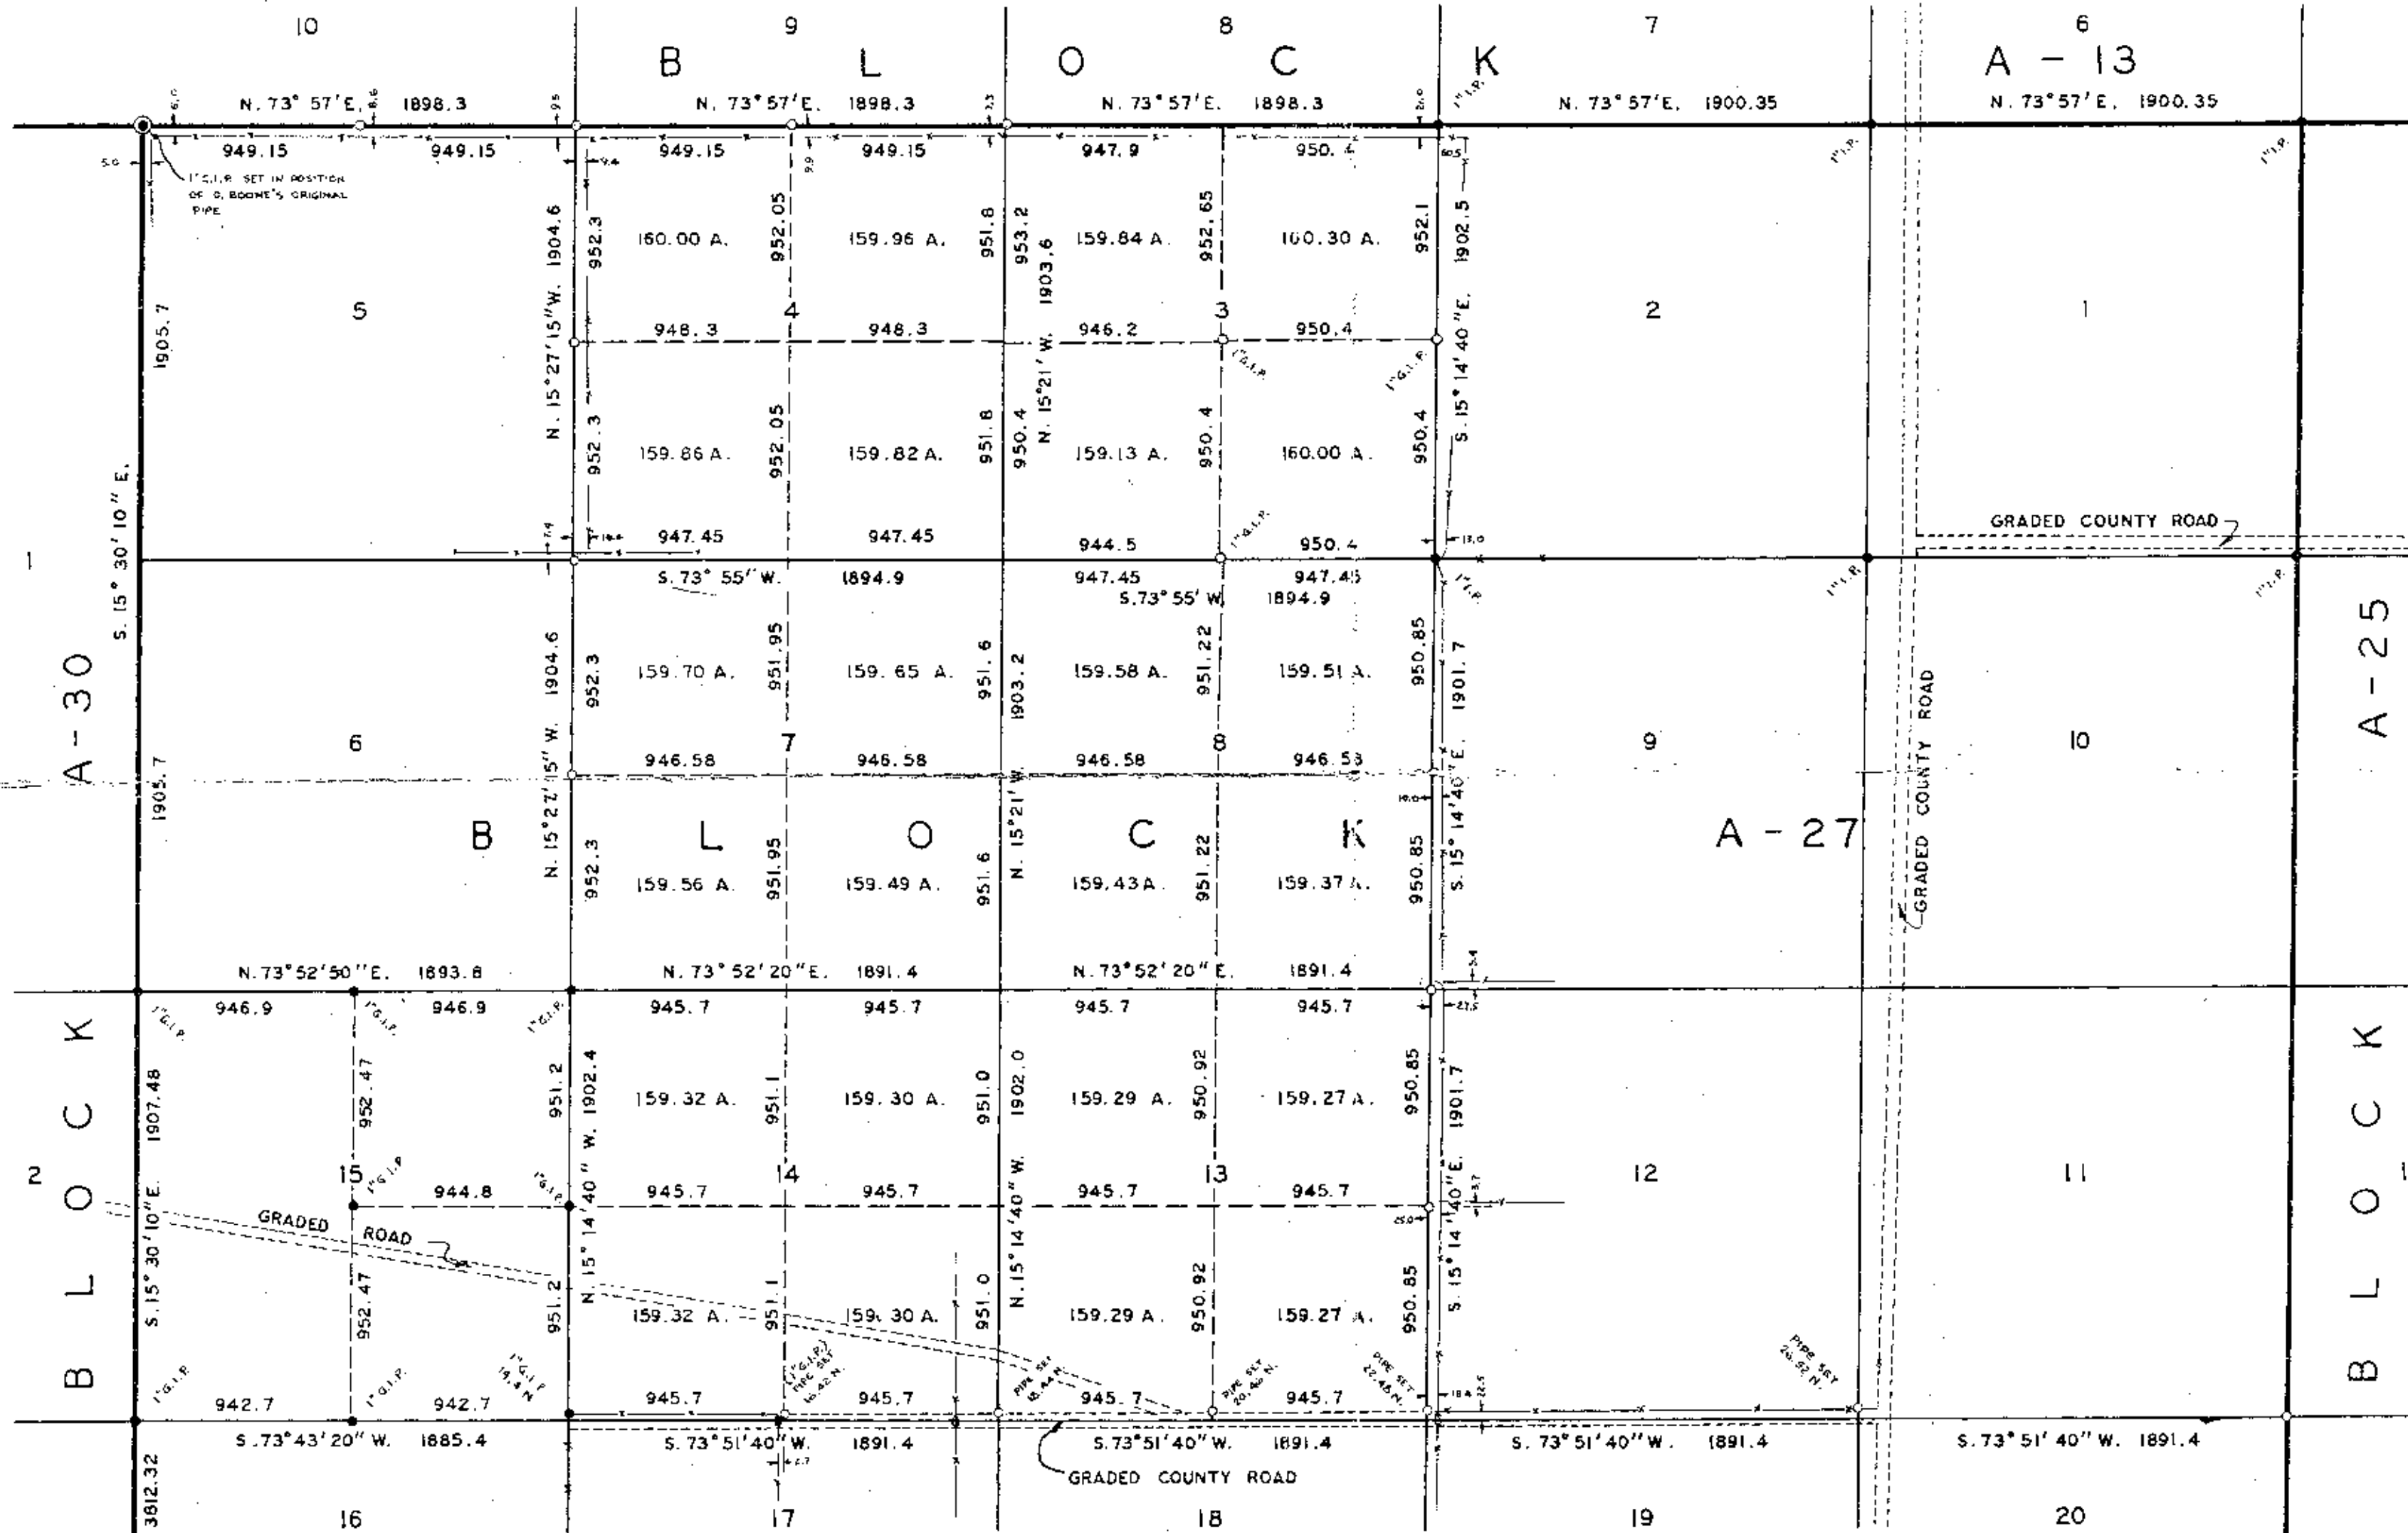

SCALE: 1" = 600 VARAS

- = CORNERS SET BY ME ON PREVIOUS SURVEYS.
- = 3/4" GALVANIZED IRON PIPE (UNLESS OTHERWISE NOTED) SET ON THIS SURVEY.

I, C. A. TUBBS, LICENSED STATE LAND SURVEYOR, HEREBY CERTIFY THAT THIS PLAT IS TRUE AND CORRECT, SHOWING THE RESULTS OF ACTUAL SURVEYS MADE BY ME UPON THE GROUND DURING DECEMBER 1964.

C. A. Tubbs
 LICENSED STATE LAND SURVEYOR.

SKETCH FILE 23
 GAINES COUNTY
 APRIL 26 1965
 COUNTY CLERK
 Duplicate Filed As
 FLATTENED ROLLED SKETCH 31

273 P. IN CONC. SAID BY SYLVAN SANDERS, SURVEYOR, TO BE IN POSITION OF D. BOONE'S ORIGINAL FILE

2" I.P. SET BY J.B. HATCHETT IN 1912

BLK. A-31

BLK. A-31 | BLK. A-26

SKETCH FILE NO. 23
 COUNTY GAINES