


BEIDLER ESTATE

KINNEY COUNTY
MELITON VALDEZ GRANT

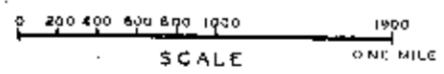


TOTAL BEIDLER IN VALDEZ GRANT 26329.22 AC. SURVEYED JANUARY 1946

RATLIFF LEASE NORTH OF R.R. C	1242.14 AC.
2508708 "	
RAIL ROAD R.O.W.	82.55 "
STANDART STA. AREA	7.00 "
PINTO CR. CROSSING	14.20 "
TOTAL	103.76 "
U.S. HIGHWAY NO. 90	104.08 "
STANDART-CARTA VALLEY	49.65 "
STANDART-MACIE ROAD	87.09 "
TOTAL	240.82 "
NET BEIDLER IN VALDEZ GRANT	25984.64 AC.

LEGEND:-

- ⊙ BUILDING
- ⊙ WIND MILL
- W WATER
- ▬ FENCE
- ▬ CATTLE PEN
- ▬ TRING PE
- Δ SENCH MARK

H. Conger Jones
H. CONGER JONES
LICENSED STATE LAND SURVEYOR
DEL. R.O. TEX.

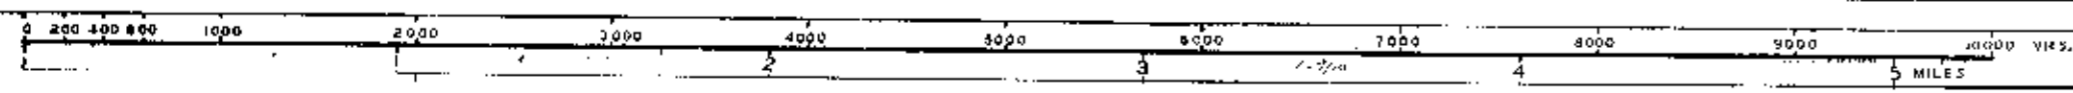

INDEX KINNEY FILE-J-13