


Filed October 9th 1886.

D.A. Robinson
Chief Clerk

Unappropriated Public Domain
— in —
MIDLAND County, TEX.

W.D. Johnson's No. 2
1881
1881

1881 to 1886
2 E 1/4 Sec 8 E
Twp 13 S R 18 E
1881. P. 100 b. 17

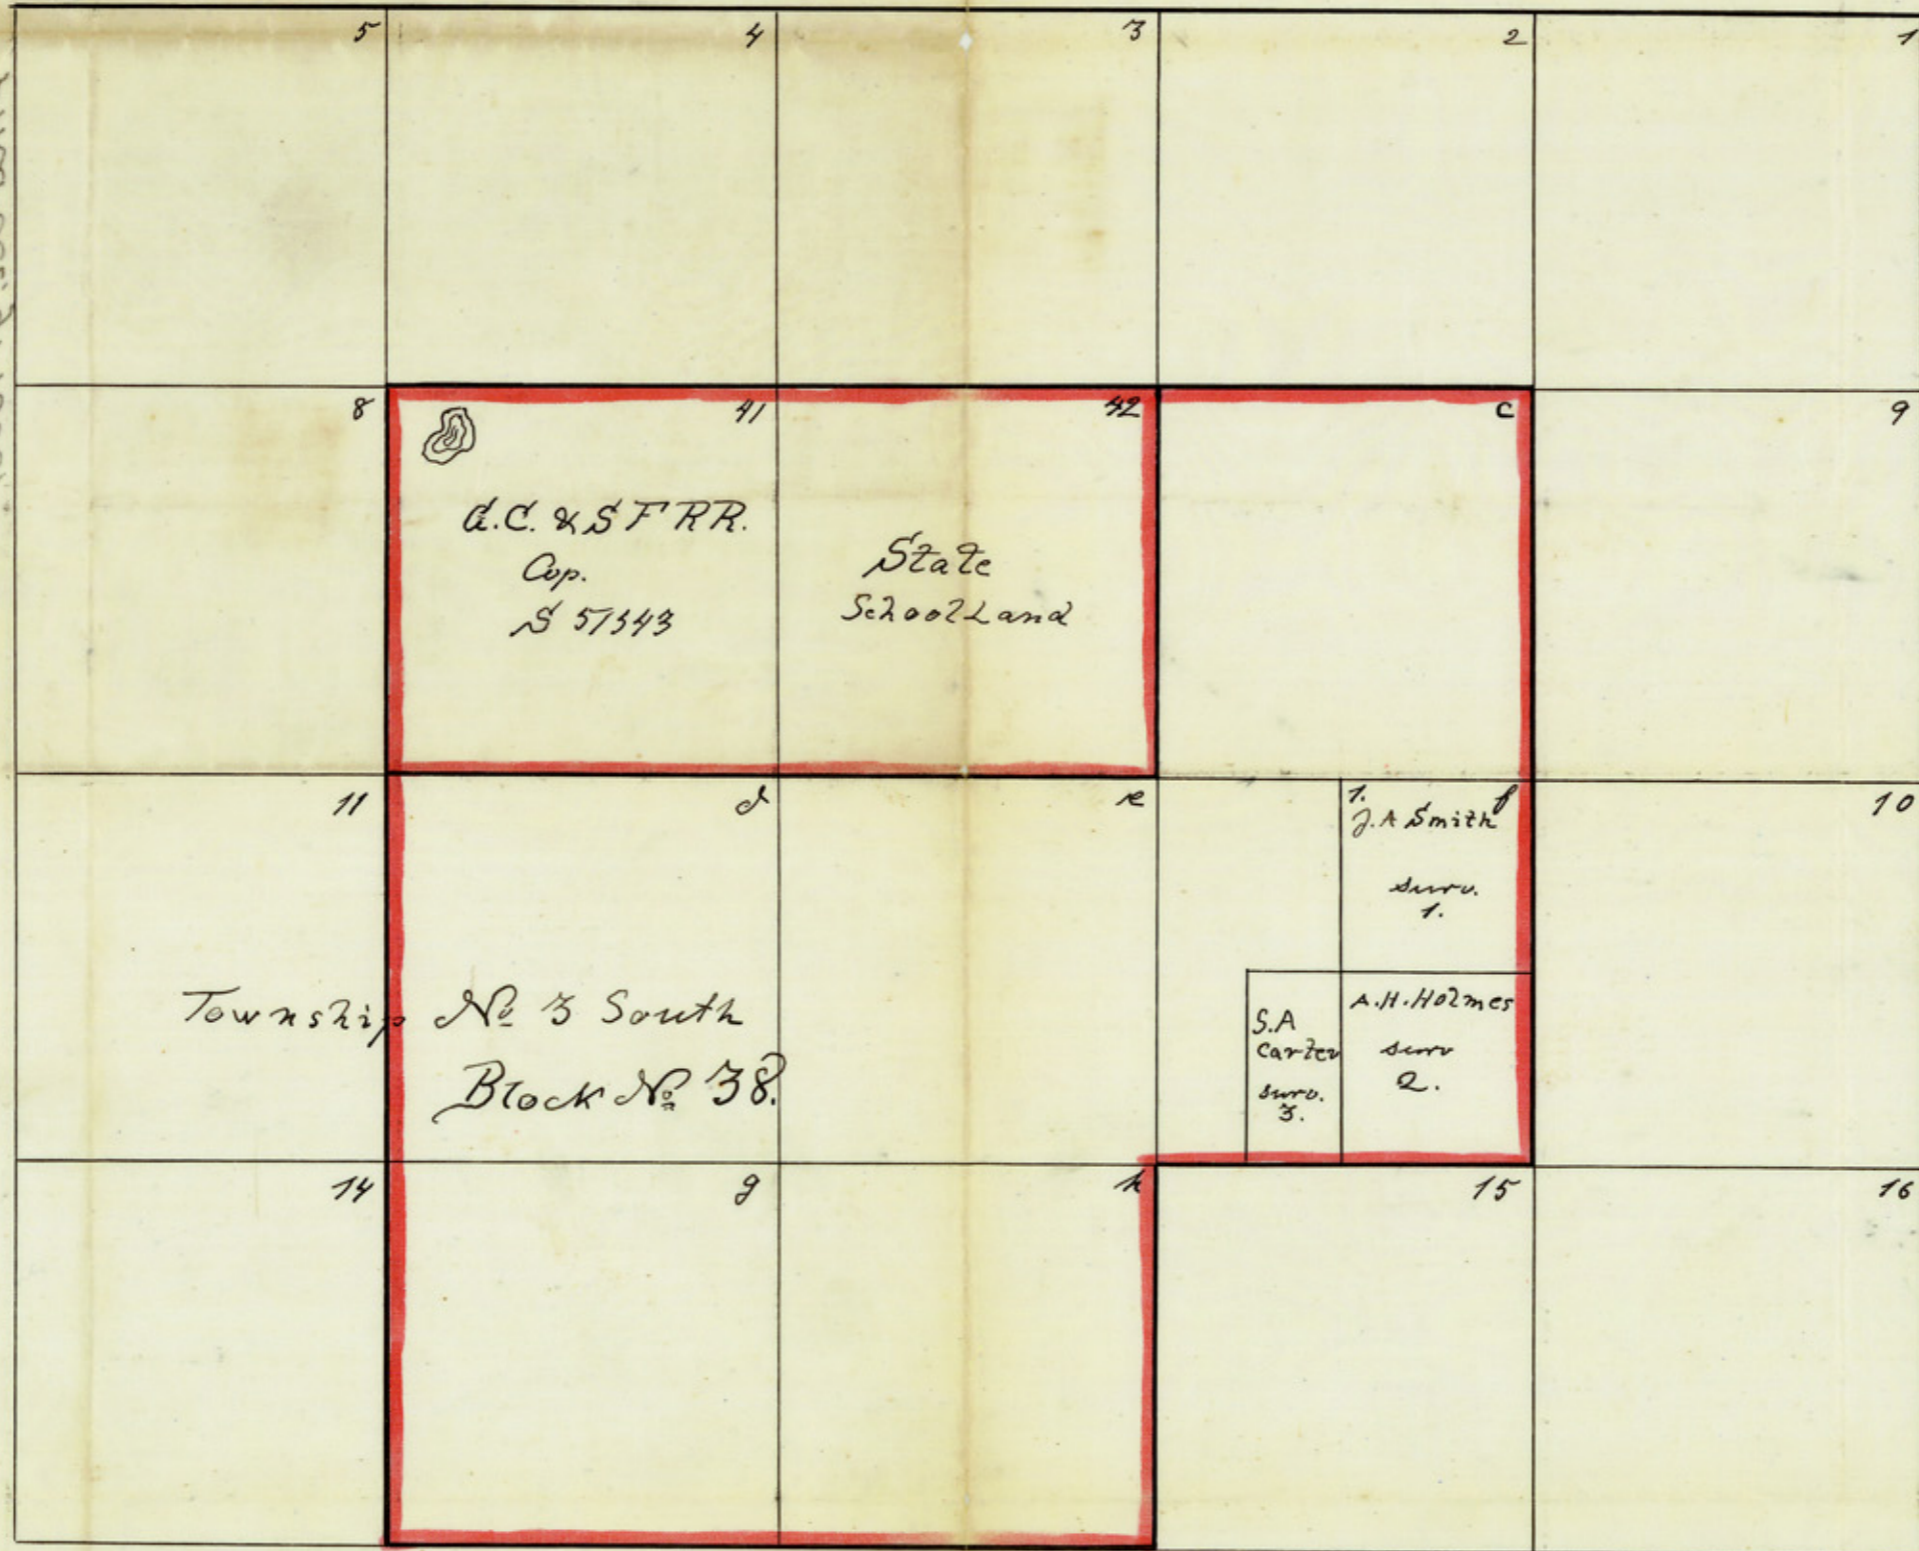

North 13 West.

COMPLET # 15080

Course of Lines N 13 W
" " " N 77 E
Variation 12° 35'
Scale 950 varas to 1 inch

I Otto Lerch County surveyor of Midland Co.
do hereby certify that the foregoing sketch
is a true and correct map of surveys
made by me on the vacant and unappropriated
public domain situated in Midland County

Midland the 19th day of Septor A. D. 1886
Otto Lerch
Co. surv. Midland Co.