
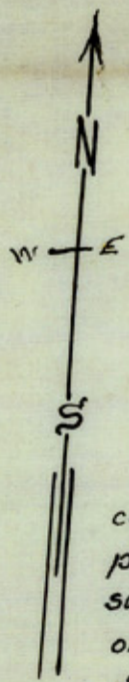


Title No. 532
 119-40
 10-2-40
 B.B. & C.H.R.
 HATHOMSON
 G.H. & H.R.R.
 D.P. Richardson
 Alfred Evans
 N.M. Boyd
 AT Gore
 Rutledge
 Mrs. L.C. Terry
 Mrs. V.R. Hayley
 Perry M. Allen
 E.W. Perryman
 G.H. & H.R.R.
 G.H. & H.R.R.
 G.H. & H.R.R.
 J.G. Taylor
 Bryan & Wall
 Jas Taylor
 G.H. & H.R.R. Co.
 Jas Castleberry
 A.L. Loverly

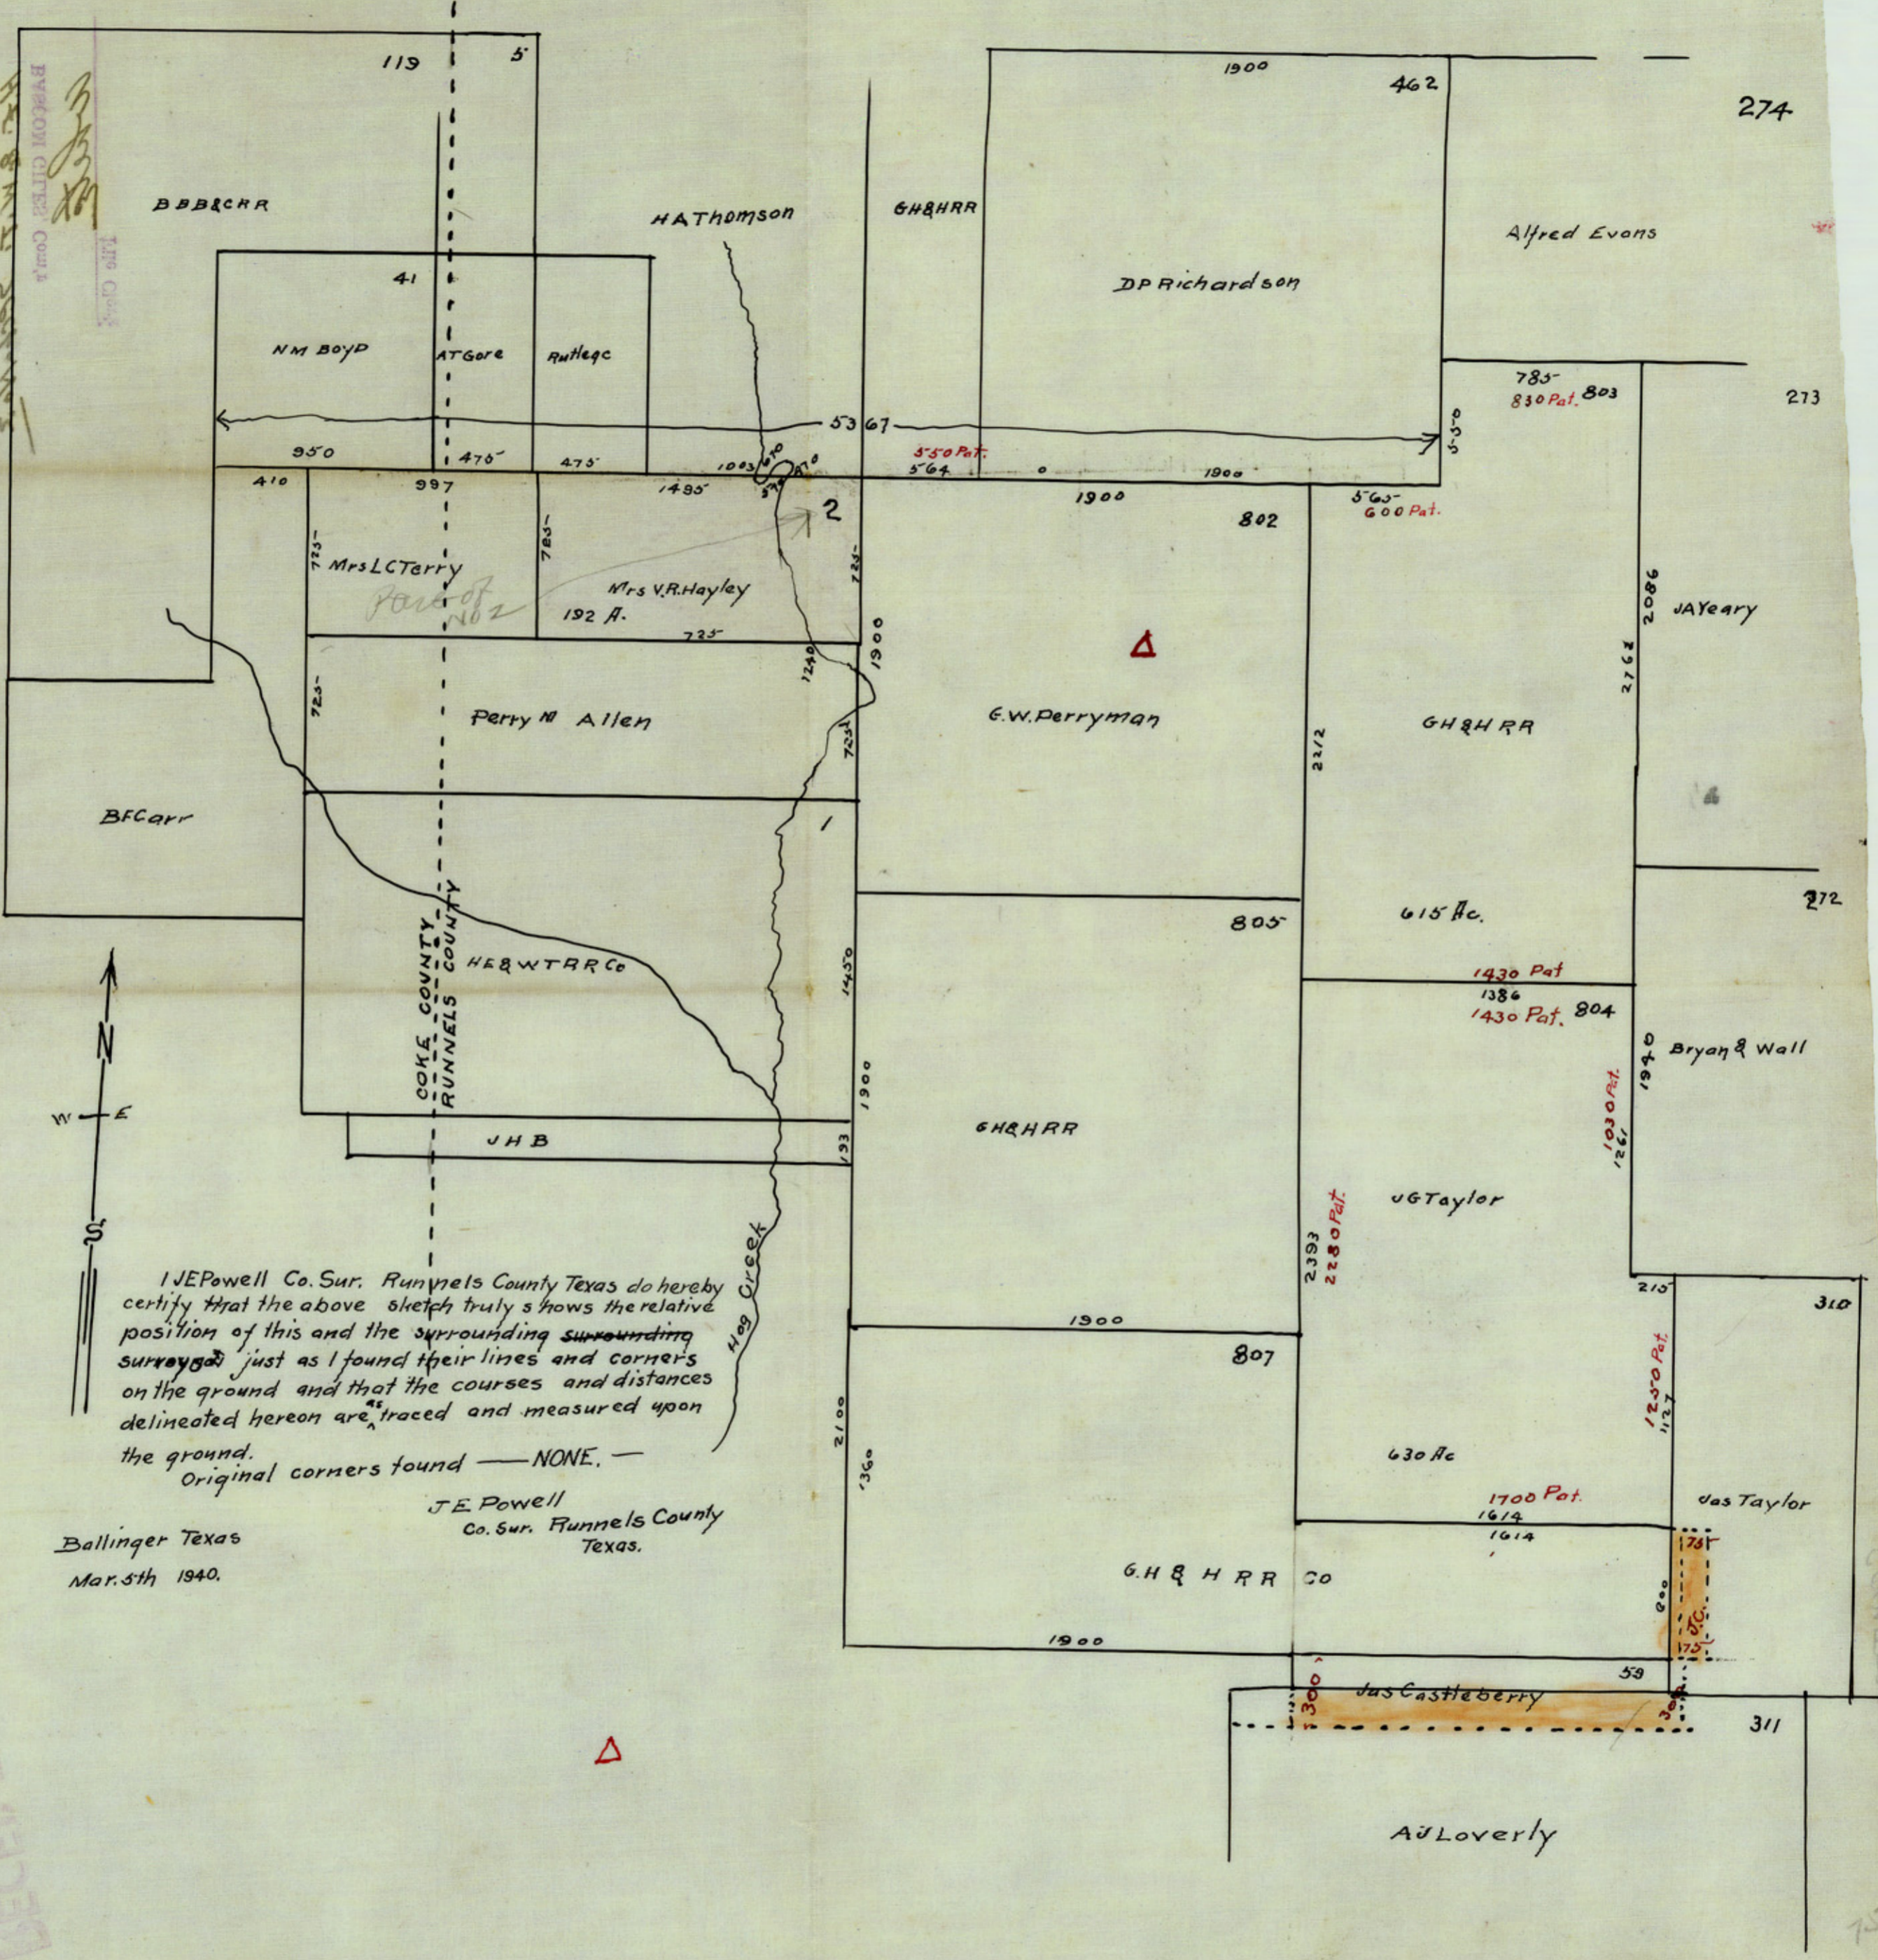

I, J.E. Powell, Co. Sur. Runnels County Texas do hereby certify that the above sketch truly shows the relative position of this and the surrounding surrounding surveys just as I found their lines and corners on the ground and that the courses and distances delineated hereon are traced and measured upon the ground.
 Original corners found — NONE. —

J.E. Powell
 Co. Sur. Runnels County
 Texas.
 Ballinger Texas
 Mar. 5th 1940.

RECEIVED
 MAR 10 1940
 DEPT. OF DEWATERING