

Explanation.


- A. B. C. D. E. "La Sal Colorado" grant to Vicente Sais as it lies upon the ground.
- B. F. G. H. "Las Comitas" grant to Andres de la Garza as it lies upon the ground.
- C. D. K. J. "Las Retachas" grant to Juan Jose Sais as it lies on the ground.
- A. B. T. X. West & South lines of "La Sal Colorado" as run by R. C. Trimble, T. being the A. W. cor. according to Trimble's

Surveys 82, 190, 191, 192 and 879 partly on the Retachas grant, and Nos 189 and 880 wholly on said grant.

Present owner of said Comita claims B. Z. O. H as his corners instead of B. F. G. E. his true corner by his original grant and patent under act of Feby 10th 1852.

Correct lines of Retachas & Comitas, and West line of Sal Colorado, shaded in red, as they actually exist on the ground.

State of Texas }
 County of Zapata } I, Leonard Haynes Surveyor in and for said County and
 Surveyor to represent plaintiff in a Survey of boundary lines of "Las Comitas" & "Las Retachas"
 tracts of land, situated in the County of Starr in said State, and the adjoining surveys
 or locations, made by order of Hon. Dist. Court of said County in two suits now pending in
 the District Court of said County wherein J. L. Haynes is plaintiff and Paul Hess and Lino
 Ramirez are defendants, do hereby certify that I was present at said Survey as
 the representative of the plaintiff and that the accompanying plat was made by me
 from field notes taken down at the time of said Survey and that all the
 Survey plats thereon are shown as they actually exist on the ground
 according to old or original corners - To certify which I hereunto set
 my hand at Canizo, Texas, this 10th day of January 1886.
 Leonard Haynes
 Surveyor Zapata County Texas.

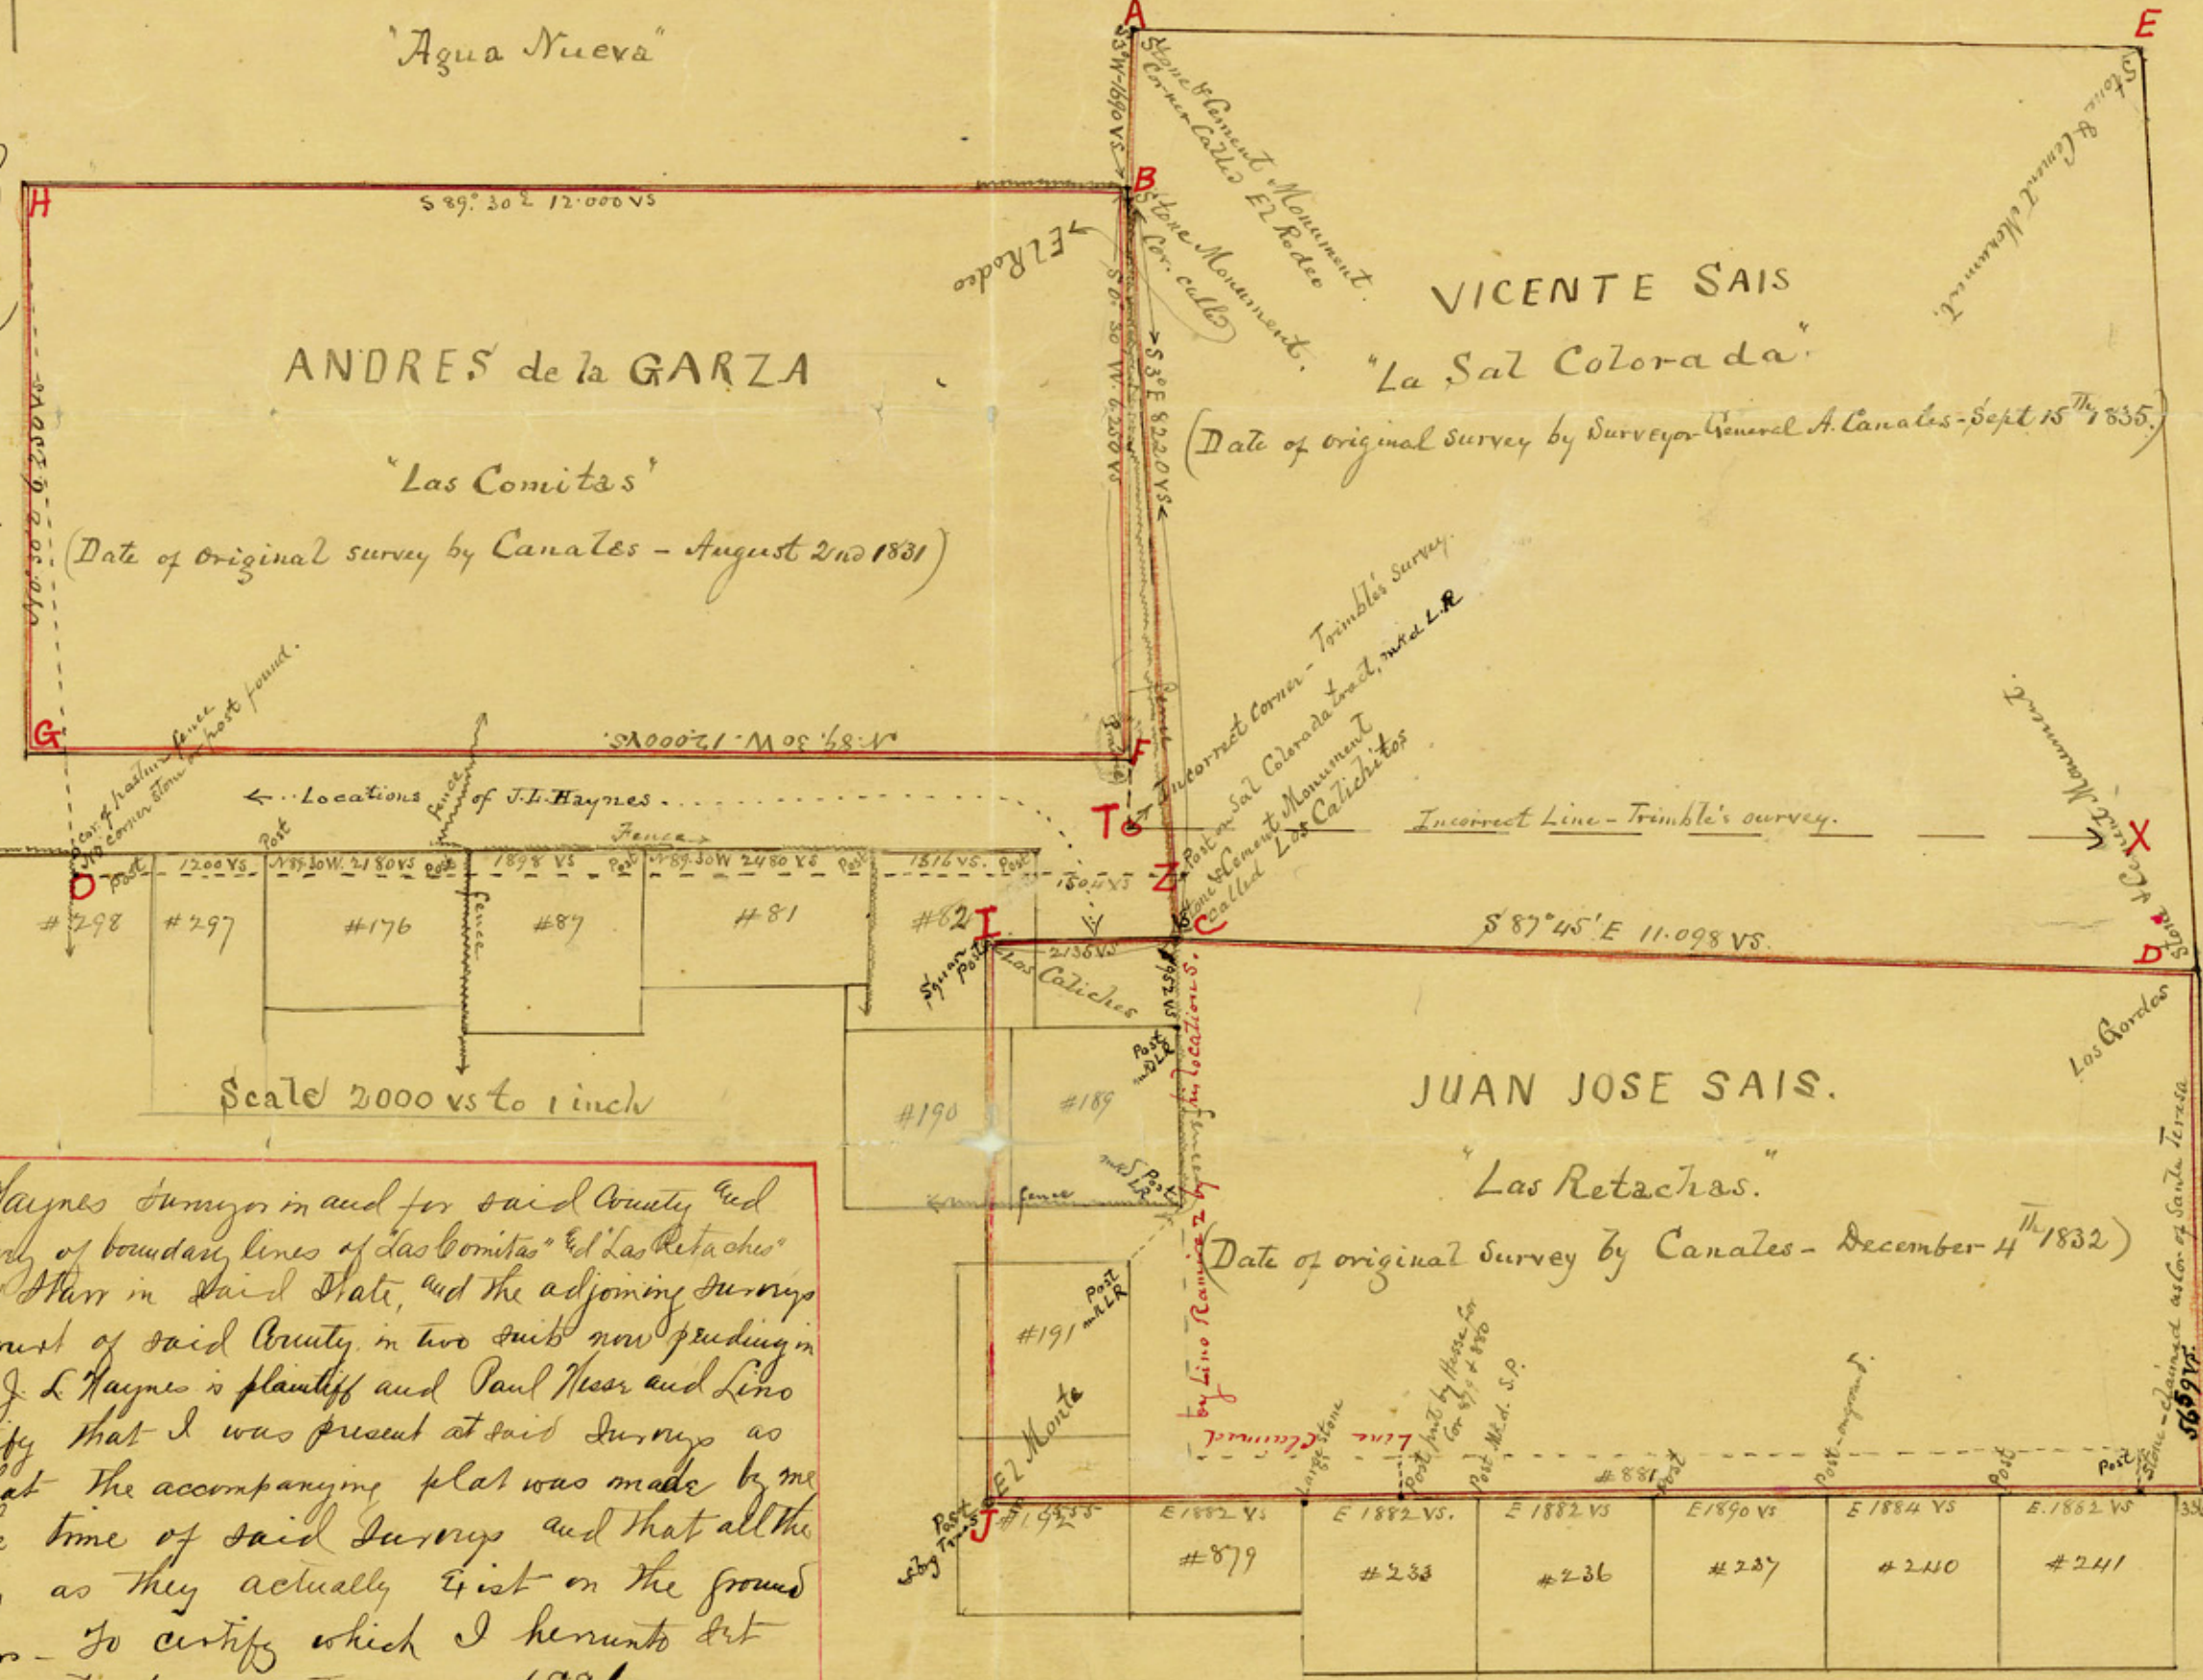

Filed Jan 27. 1887
 Leonard Haynes
 Surveyor

Rc