

PLATE


of a Resurvey of

Surs. 337, 338, 339, 340 H.E. & W.T. Ry. Co. and
Surs. 341, 342, G.R.R. Co. & 343 J. Paillevent,

made to determine the true location of these surveys on the ground under the calls in their field notes, and their position relative to each other and to the adjacent Porciones de Mier

in Starr County, Texas,
made from actual survey on the ground, Dec. 1922

Made from actual survey on the ground, Dec. 1922
by R. S. Dod
Licensed Land Surveyor
of Texas

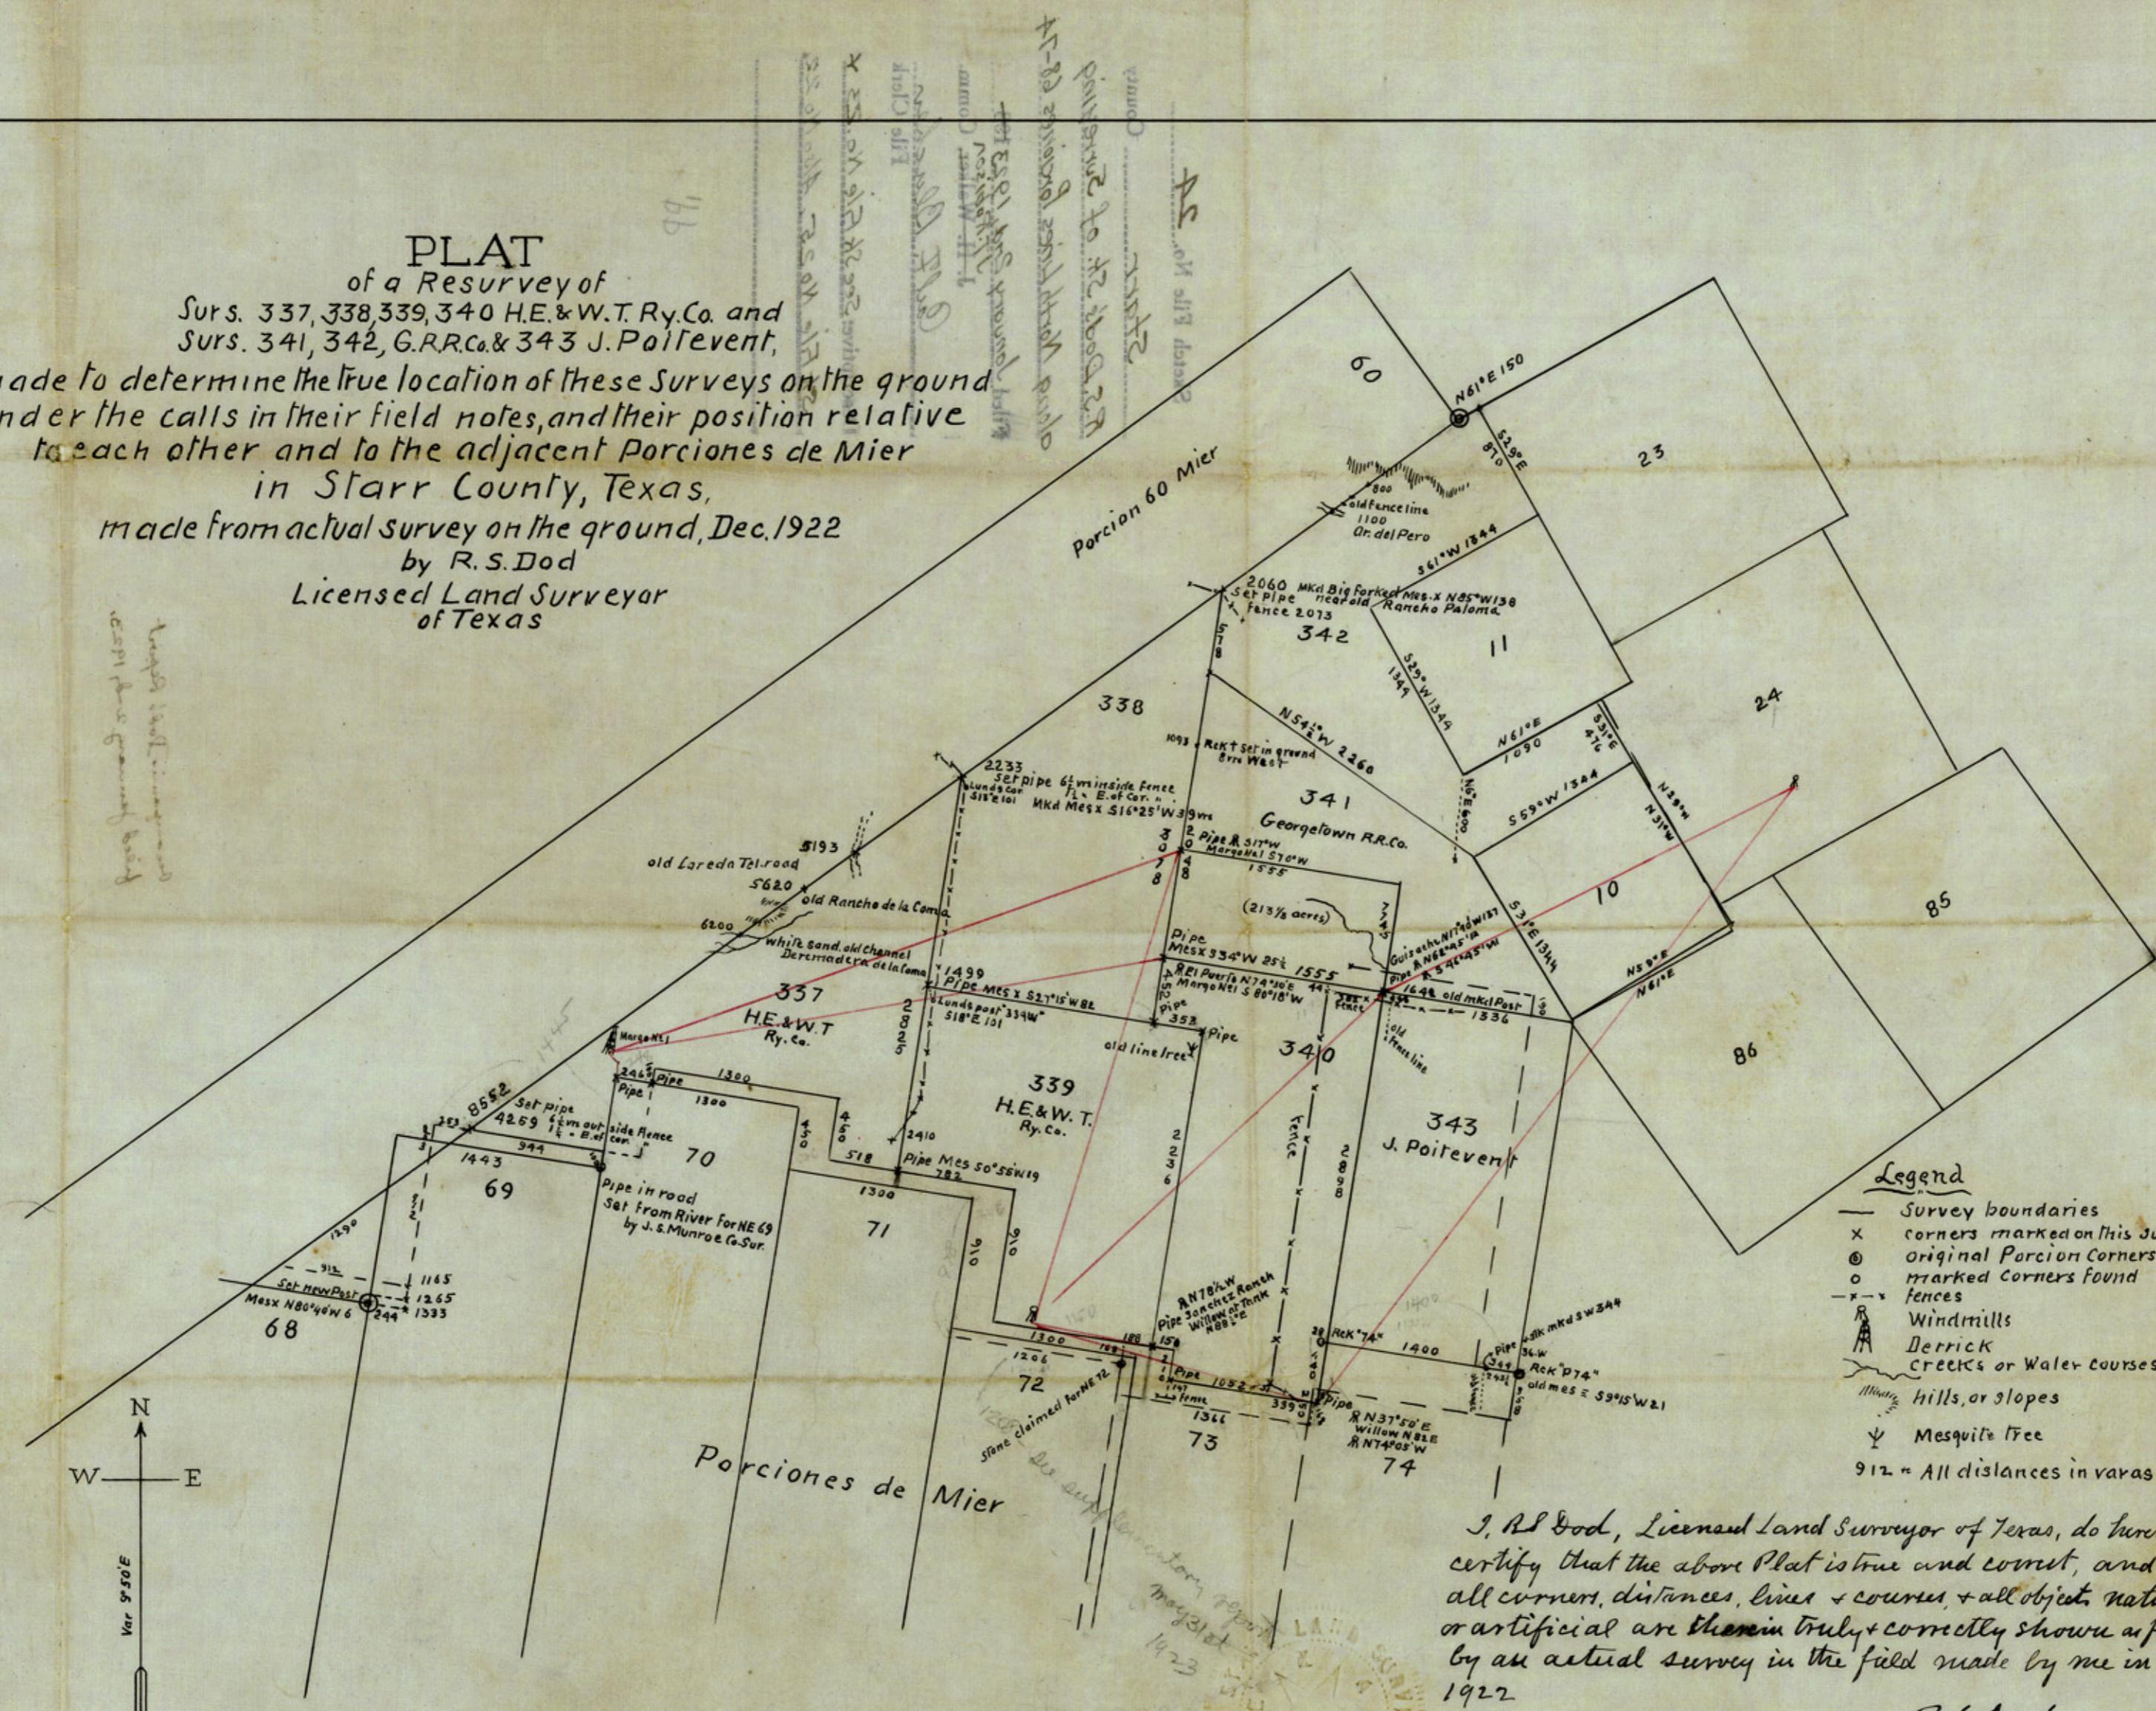

I, R. L. Goddard, Licensed Land Surveyor of Texas, do hereby certify that the above Plat is true and correct, and that all corners, distances, lines & courses, & all objects natural or artificial are therein truly & correctly shown as found by an actual survey in the field made by me in Dec., 1927.

Alpine, Texas, Dec 29, 1922

R. D. Dod
Lie. Gen. Surv. Texas

Scale 1000 vars to 1 inch

Sketch File No. 24
County Starr