


Tom Green
File 63
Sterling

NO 63

See sketch D-2695
Hsk file 62 1/2

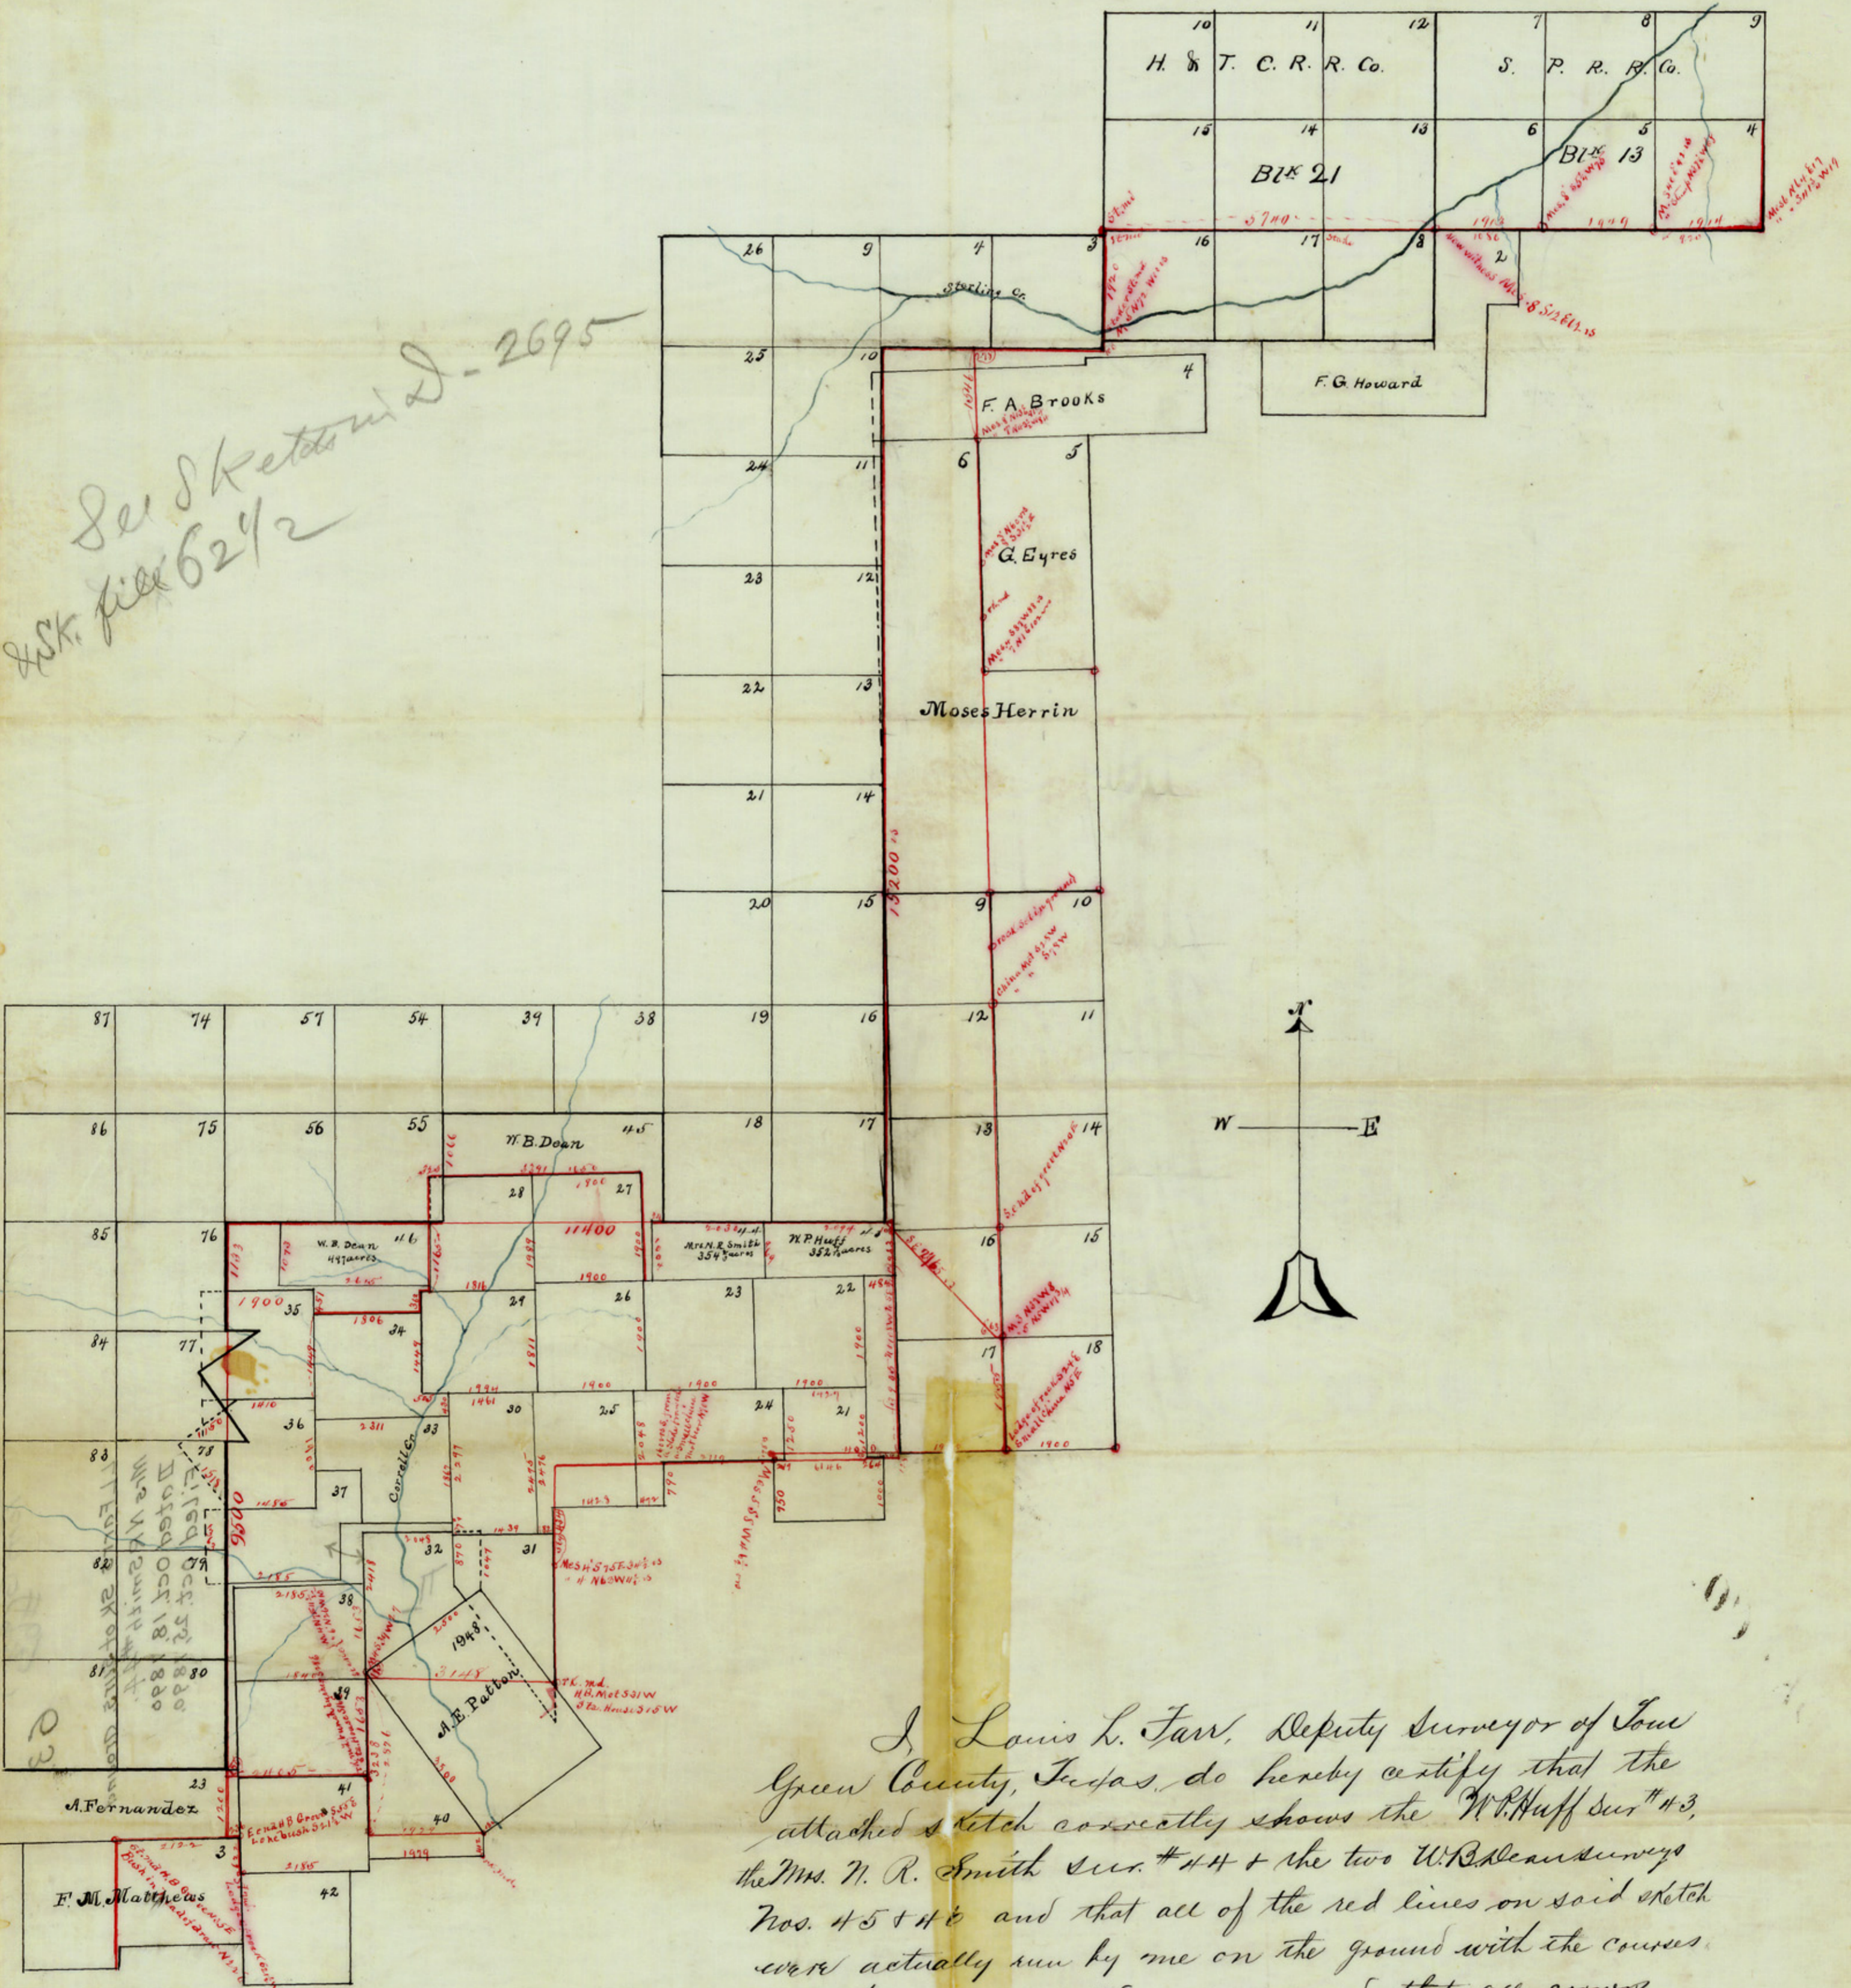

I, Louis L. Jarr, Deputy Surveyor of Tom Green County, Texas, do hereby certify that the attached sketch correctly shows the W. R. Huff Sur. #43, the Mrs. W. R. Smith Sur. #44 + the two W. R. Deans surveys Nos. 45 + 46 and that all of the red lines on said sketch were actually run by me on the ground with the courses + distances marked on same and that all corners described thereon were found by me, as written on sketch. This October 18th 1890.

Louis L. Jarr
Deputy Surveyor, Tom Green Co., Texas.

Examined and approved this the 22nd day of October, A.D. 1890.
A. B. Turner
County Surveyor Tom Green Co., Texas.

Filed in the Gen. Land Office
Oct. 25th 1890.
J. C. Chelley
CHIEF CLERK