


185

West half SUR. No. 8  
Patented to Anton Willake

East half SUR. # 8  
Patented to A.H. Moore

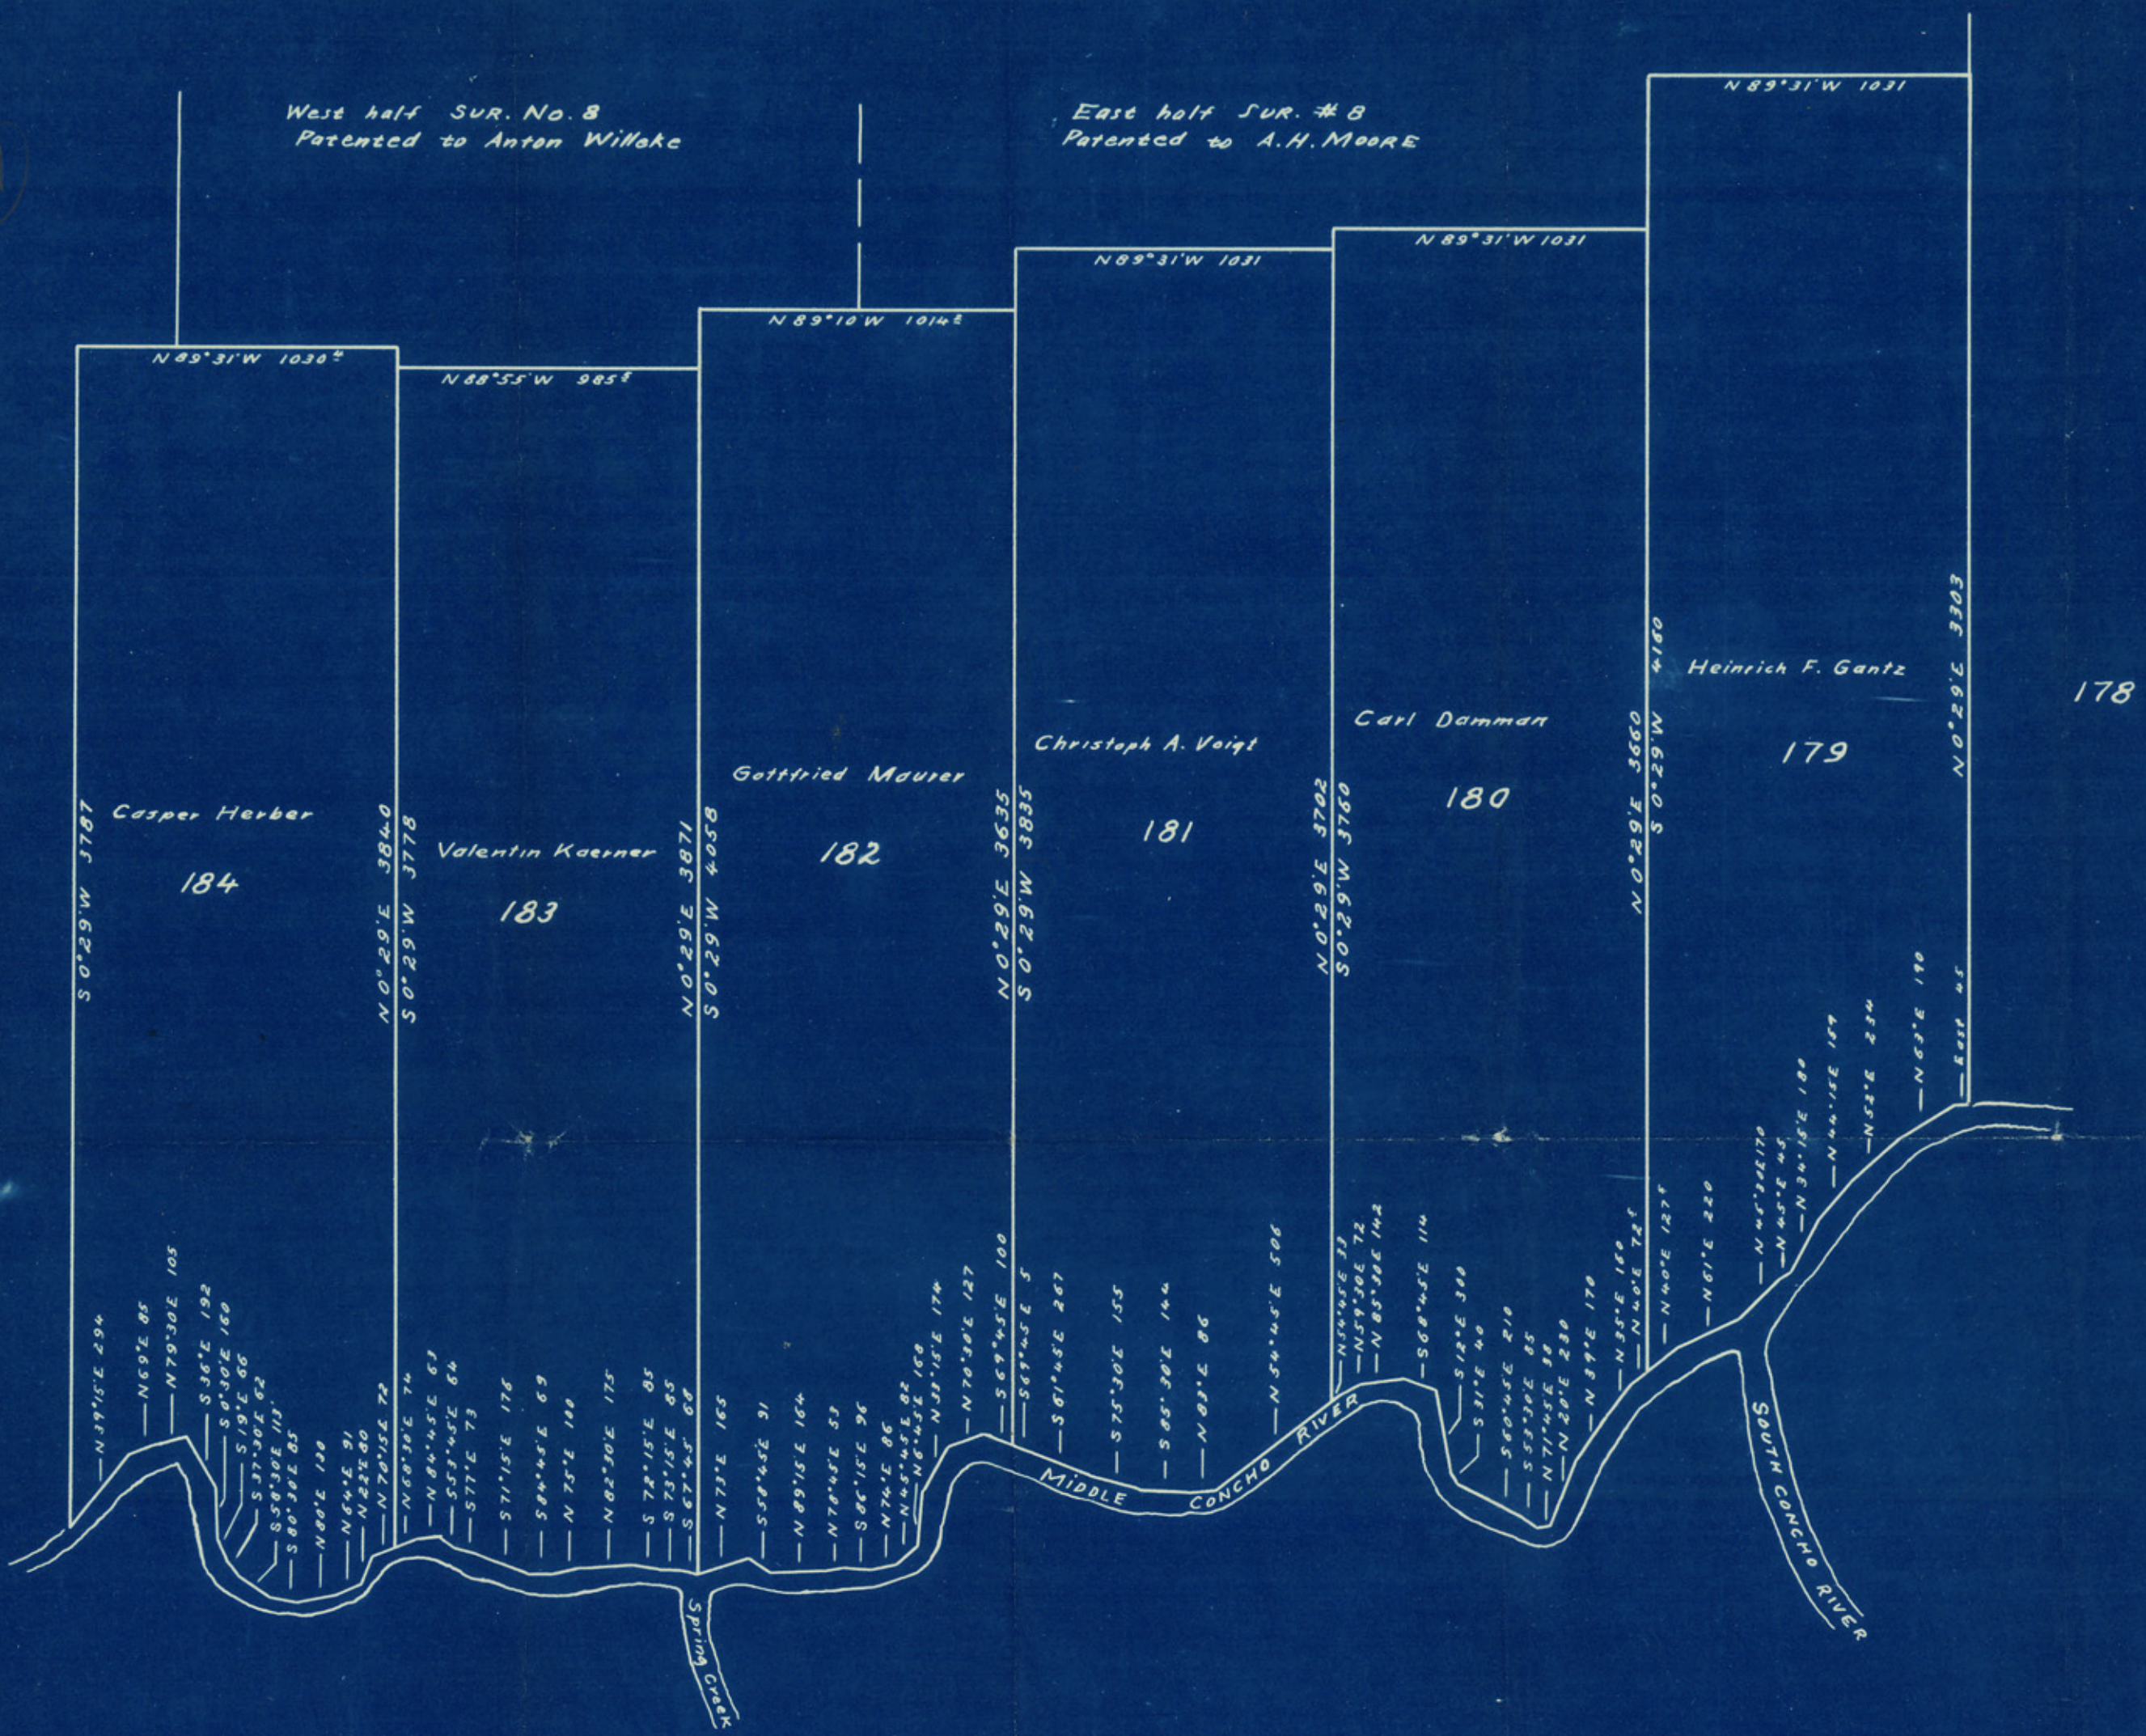

178

SCALE: 1" = 500 ft.

PART OF  
**TOM GREEN COUNTY, TEXAS**

SURVEYED JAN. 14 TO JUNE 28 1948

BY

**JAMES K. AVERA**  
 LICENSED STATE LAND SURVEYOR  
 SAN ANGELO, TEX.

See accompanying report to Land  
 Commissioner Bascom Giles, dated  
 July 7, 1948, and corrected field  
 notes for above Surveys No. 179 to  
 184 inclusive, for details.

*James K. Avera*  
 James K. Avera  
 Licensed State Land Surveyor  
 Holcombe-Blanton Bldg.  
 San Angelo, Texas