


RELEASED TO PUBLIC
MAY 12 1938
RECEIVED

CONSOLIDATED EL PASO I & M CO. SURVEY NO 173
POOLE-SHERMAN CO.

Total Acreage
O.O. Henderson
86.43 Ac. between 670 & 715 E.L.
(all of the W.B. Corwin Sur. No. 189)

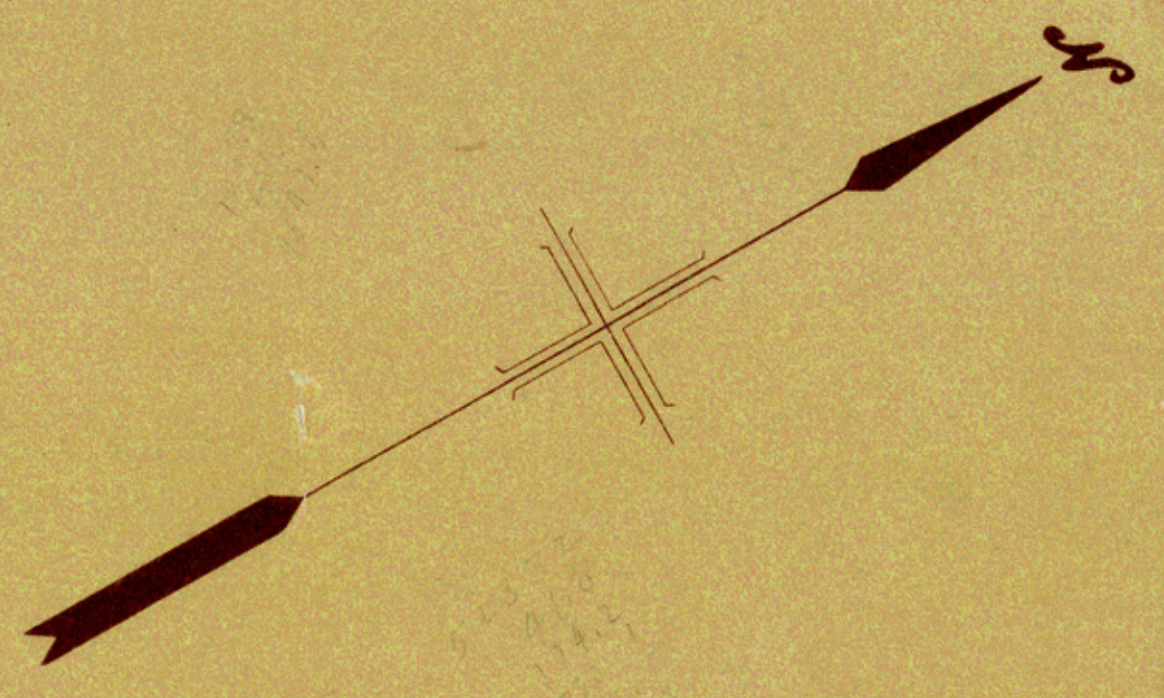

Total Acres Required by L.C.R.A 218,32

RECAPITULATION OF AREAS REQUIRED						
NAME	Tract No.	Acres below 670	Totals below 670	Acres Above 670	Totals Above 670	Total Acres Req'd.
O.O. HENDERSON	1	124.47				124.47
	2	7.92		0.92		8.84
	3		131.29	4.05	2.97	136.86
E.P. CRAVENS	1	5.17				5.17
	2	0.47				0.47
			5.64			5.64
EMIL FICK			1.86			1.86

NOTE: The revision of 10-B-37 was the addition of the Emil Fick and E.P. Cravens tracts of land.

Variation N 9° 40' E

Field Survey and Map prepared by
United States Department of the Interior,
Bureau of Reclamation,
H. P. Bunker, Construction Engineer.

SCALE IN FEET
0 500 1000 1500
1" = 500'

REVISOR 10-B-37

COLORADO RIVER PROJECT-TEXAS
MARSHALL FORD DAM
RIGHT OF WAY SURVEY
O.O. HENDERSON
E.P. CRAVENS
EMIL FICK

DRAWN: R.W.B. SUBMITTED: *Wm. S. Matney*
TRACED: R.W.B. RECOMMENDED: *H.P. Bunker*
CHECKED: *J. L. ...* APPROVED: _____

6-1236 AUSTIN TEXAS MAY 21, 1937

C.H. SYLVESTER SURVEY NO 60
J.W. SYLVESTER

W.C. PENLAND SURVEY
J.H. WILLIAMS

D&W SURVEY NO 102
J.J. CARLTON

D&W SURVEY NO 104
OR
W.T. WILLIAMS SURVEY
NO 18
J.H. WILLIAMS

TRACT NO. 2, 0.47 ACRES
D&W SURVEY NO 99
E.P. CRAVENS
TRACT NO. 1, 5.17 ACRES

D&W SURVEY NO 101
EMIL FICK

W.B. CORWIN
32.63 AC.
(141)

O.O. HENDERSON
9.70 AC.
(422)

12.40 AC.
(566)

18.89 AC.
(819)

15.20 AC.
(666)

3.20 AC.
(014)