


# MAP OF SURVEY

SCRAP FILE 14974  
 TRAVIS COUNTY, TEXAS  
 MADE FOR  
 FRED LOHMANN

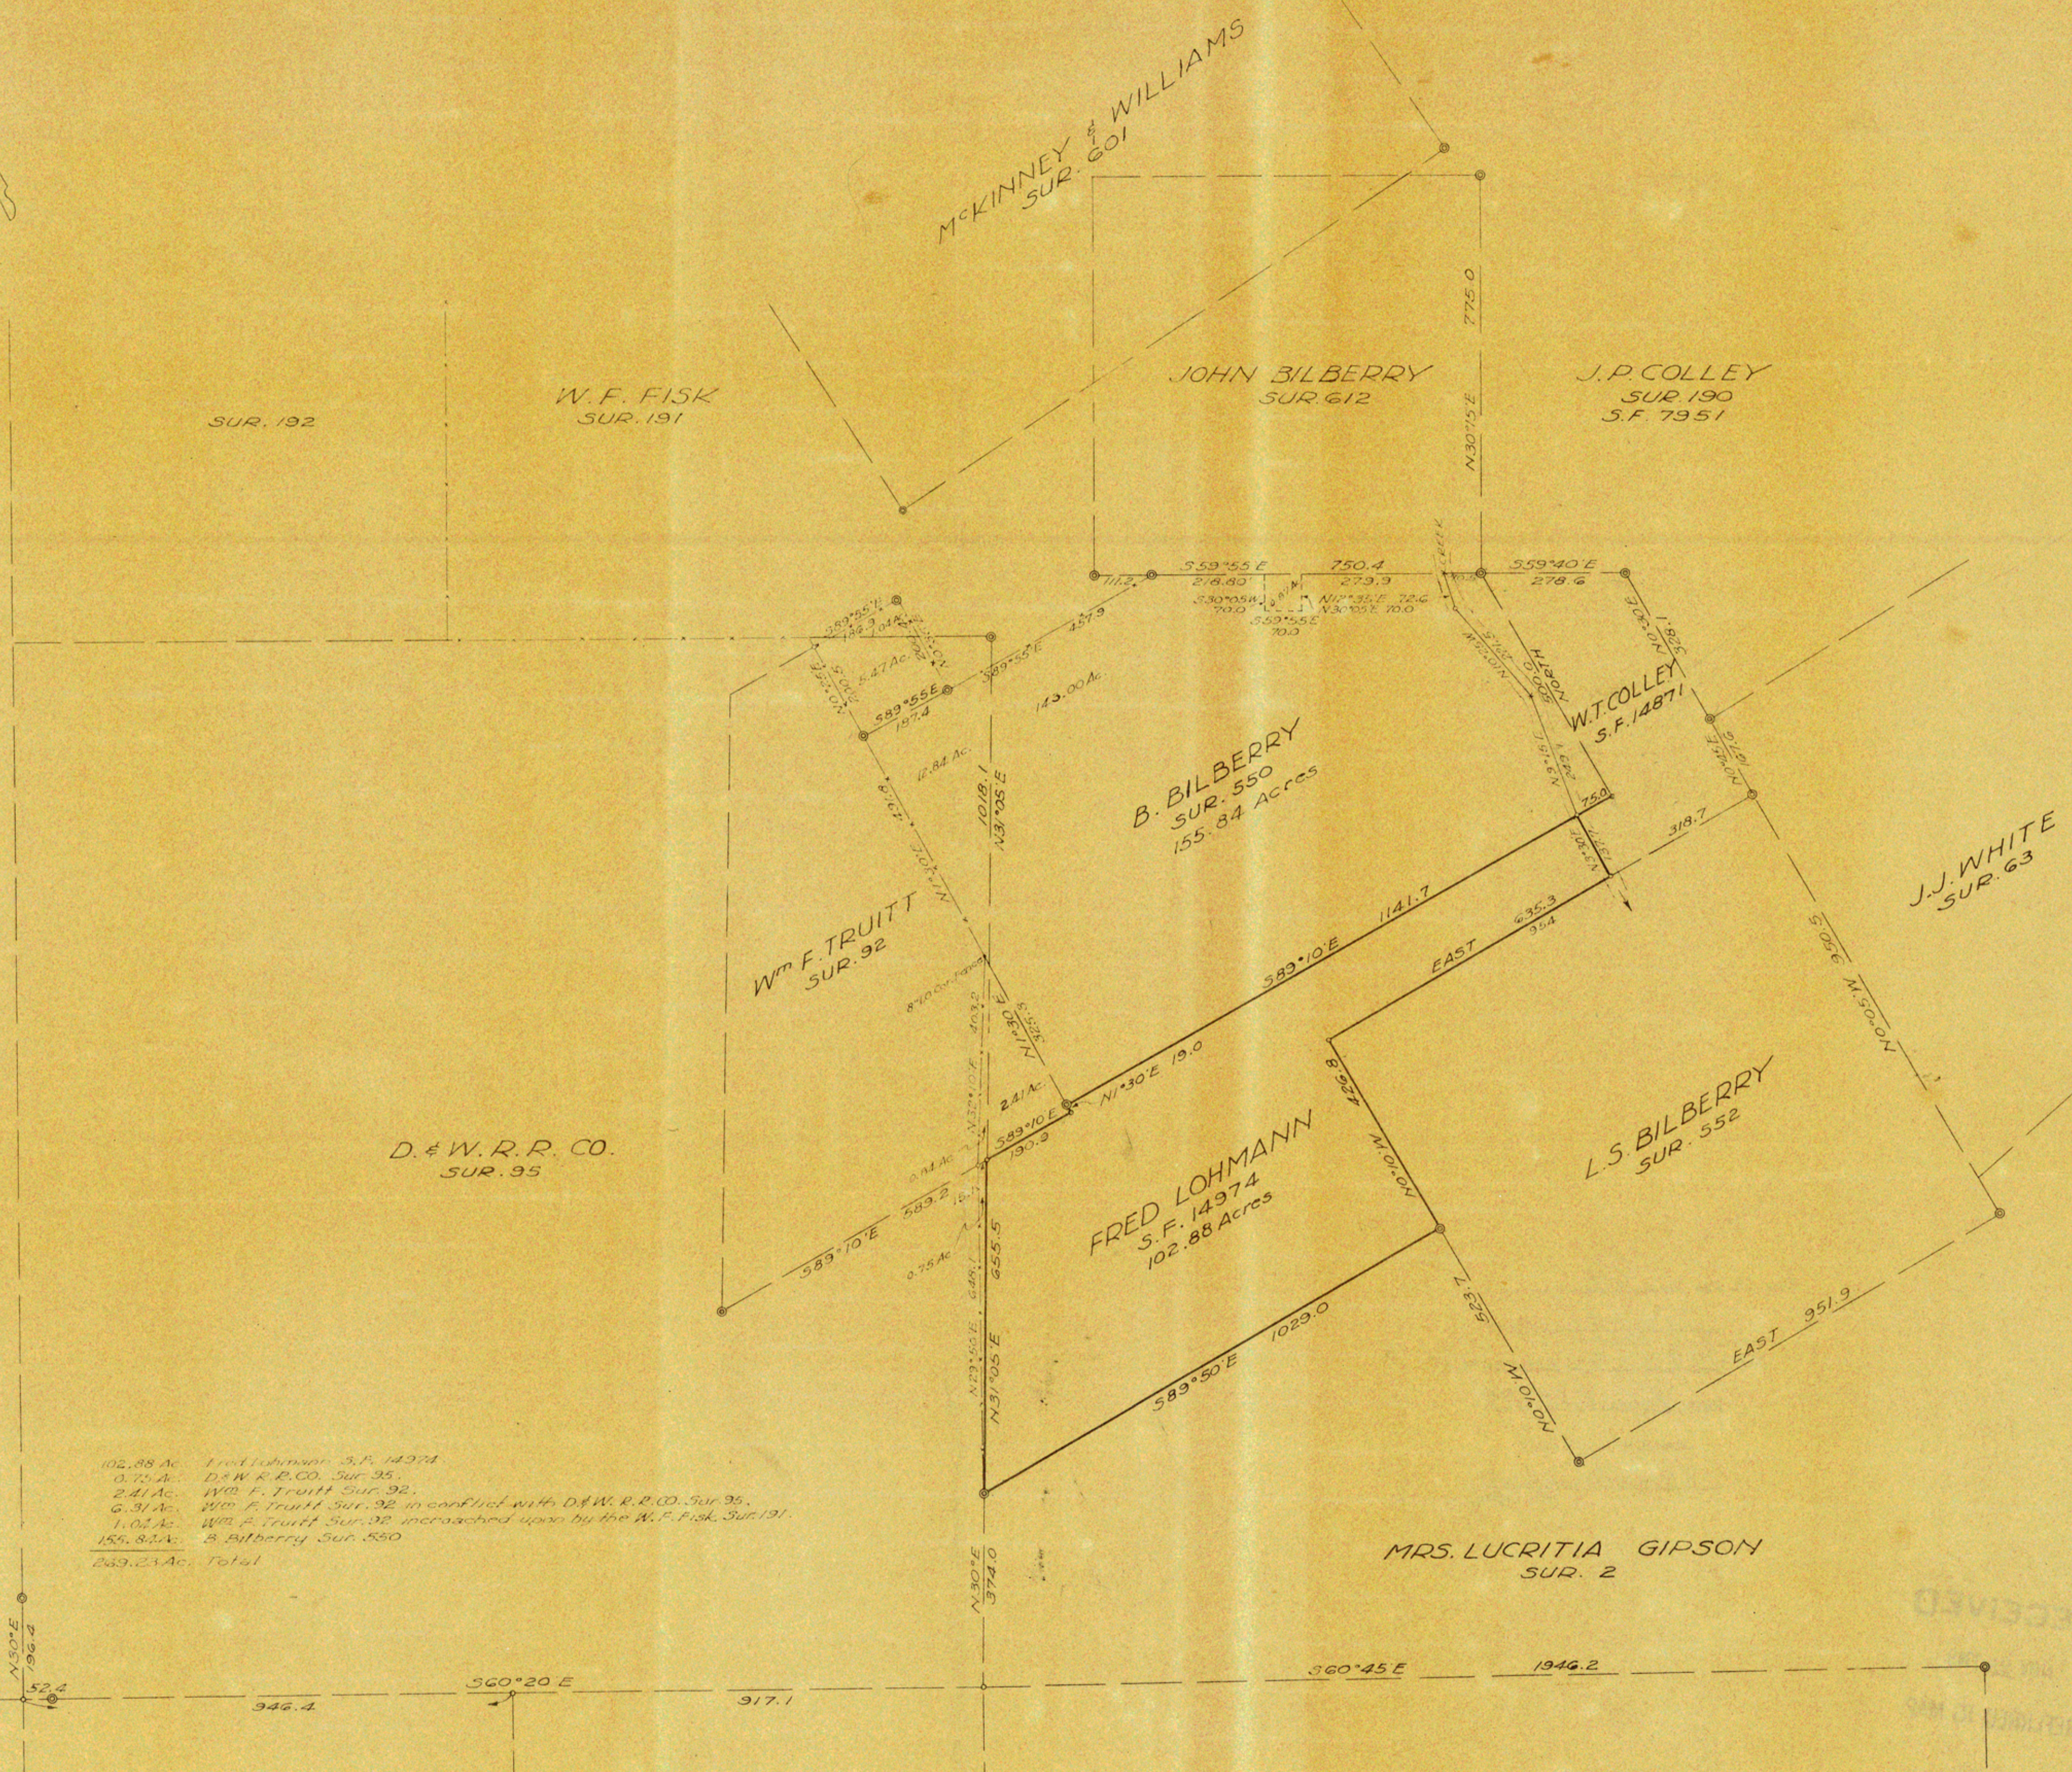

102.88 Ac. Fred Lohmann, S.F. 14974  
 0.72 Ac. D. & W. R. R. Co., Sur. 95  
 2.41 Ac. Wm F. Truitt, Sur. 92  
 6.31 Ac. Wm F. Truitt, Sur. 92 in conflict with D. & W. R. R. Co., Sur. 95  
 1.01 Ac. Wm F. Truitt, Sur. 92 encroached upon by the W. F. Fisk, Sur. 191  
 155.84 Ac. B. Bilberry, Sur. 550  
 263.23 Ac. Total

D. & W. R. R. CO.  
 SUR. 94

LEGEND  
 • Rock Mound Found  
 • Iron Stake in Rock Mound Set  
 Variation Used: 10°36' E  
 Scale 1" = 200 Yards

D. & W. R. R. CO.  
 SUR. 96

Surveyed May 10, 1949  
 BY: *Marlton G. Metcalf*  
 Marlton G. Metcalf  
 County Surveyor, Travis County, Texas

F. B. 207 P. 49  
 PLAN 5553