



SKETCH OF
UPTON AND CROCKETT COUNTIES.
600 VAS = 1"


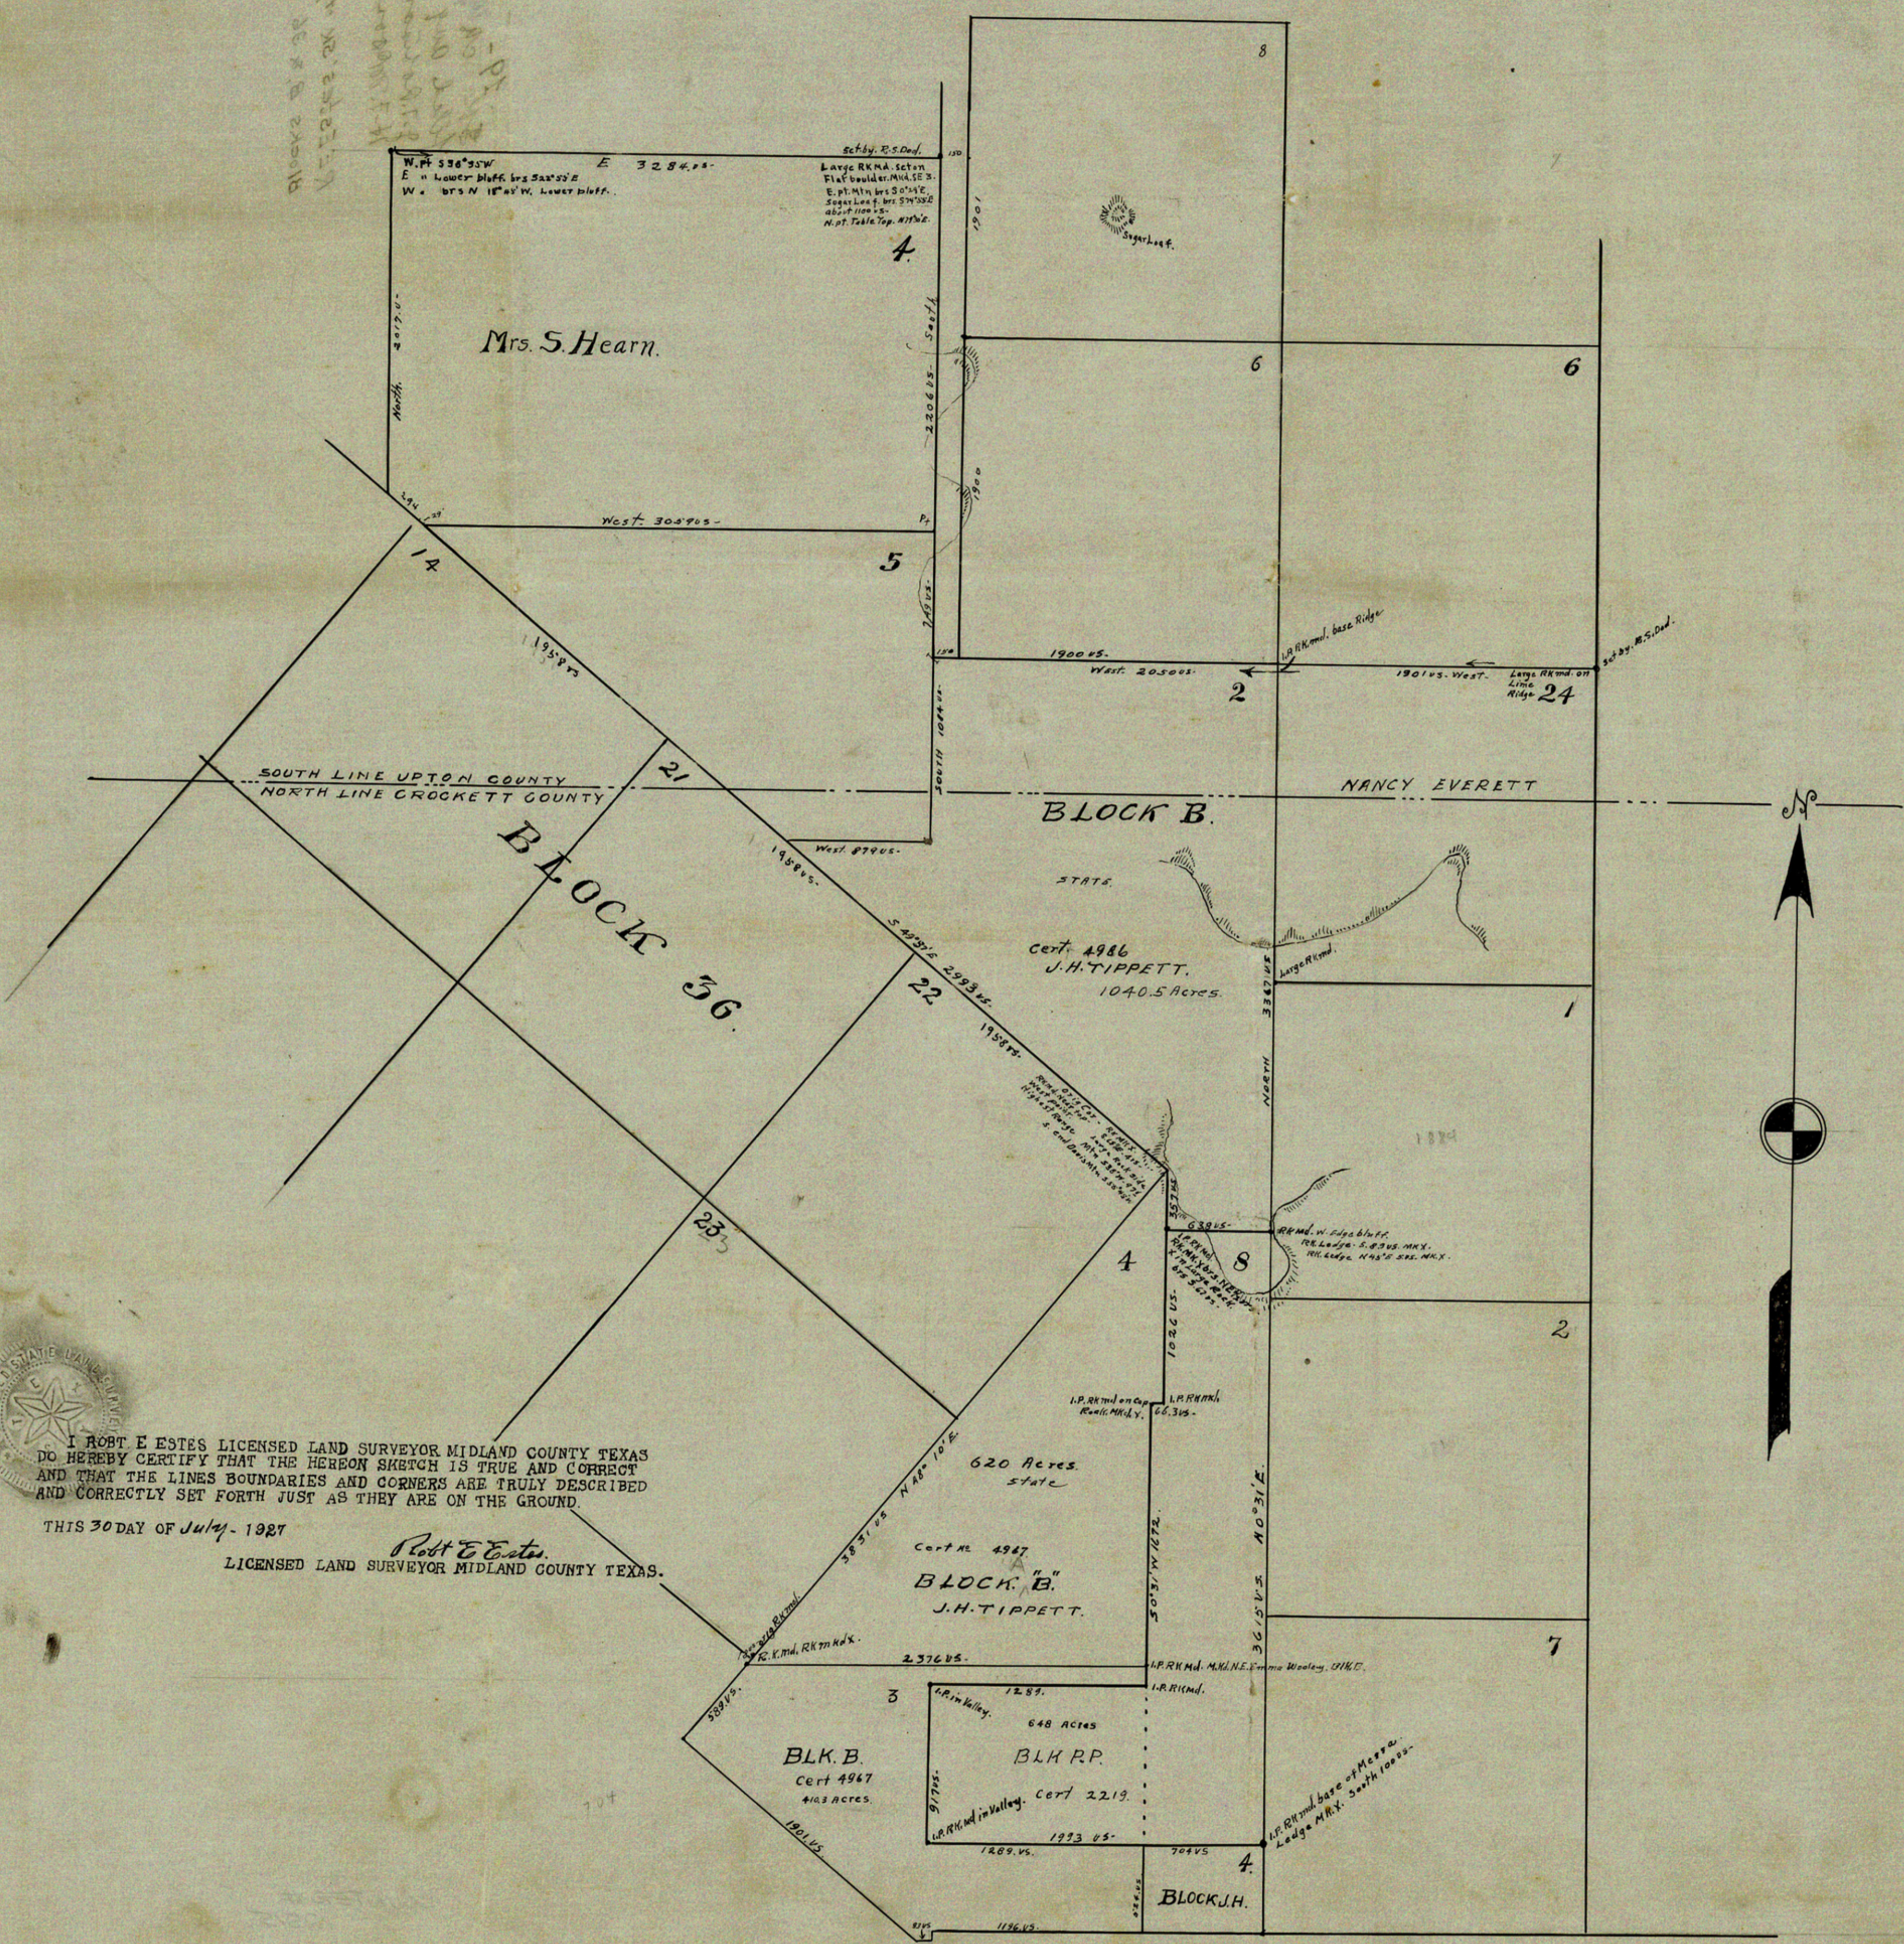

SOUTH LINE UPTON COUNTY
NORTH LINE CROCKETT COUNTY

NANCY EVERETT

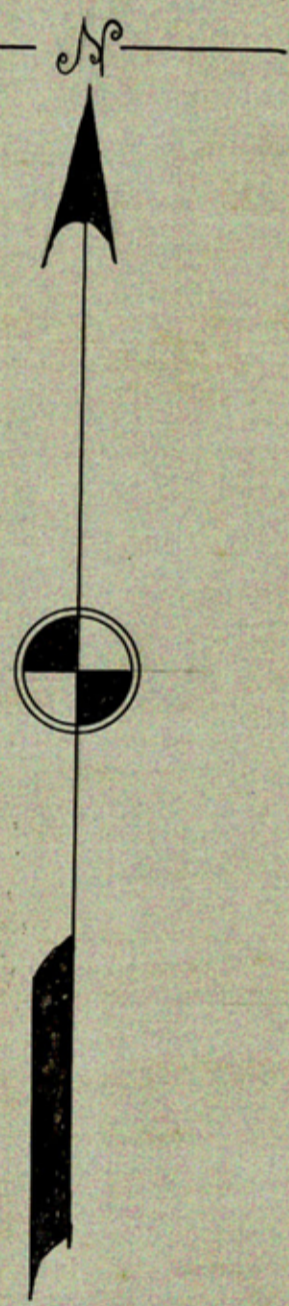

I ROBT E ESTES LICENSED LAND SURVEYOR MIDLAND COUNTY TEXAS
DO HEREBY CERTIFY THAT THE HEREON SKETCH IS TRUE AND CORRECT
AND THAT THE LINES BOUNDARIES AND CORNERS ARE TRULY DESCRIBED
AND CORRECTLY SET FORTH JUST AS THEY ARE ON THE GROUND.

THIS 30 DAY OF July. 1927

Robt E Estes.
LICENSED LAND SURVEYOR MIDLAND COUNTY TEXAS.