

MAP OF
L.M. LEE SURVEY 1280 1/2
UPTON CO. TEX.
SCALE 1" = 300 YRS.

J.A. Simpson
Licensed Land Surveyor
San Angelo Texas
5-18-1927

13
G.C. & S.F.R.R. CO.


739 1/2 Acres
L.M. LEE Survey 1280 1/2

738 Acres
8
G.C. & S.F.R.R. Co.
CERT 4661

7
G.C. & S.F.R.R. CO.

7
G.C. & S.F.R.R. Co.

BLK. 58 UNIVERSITY LANDS

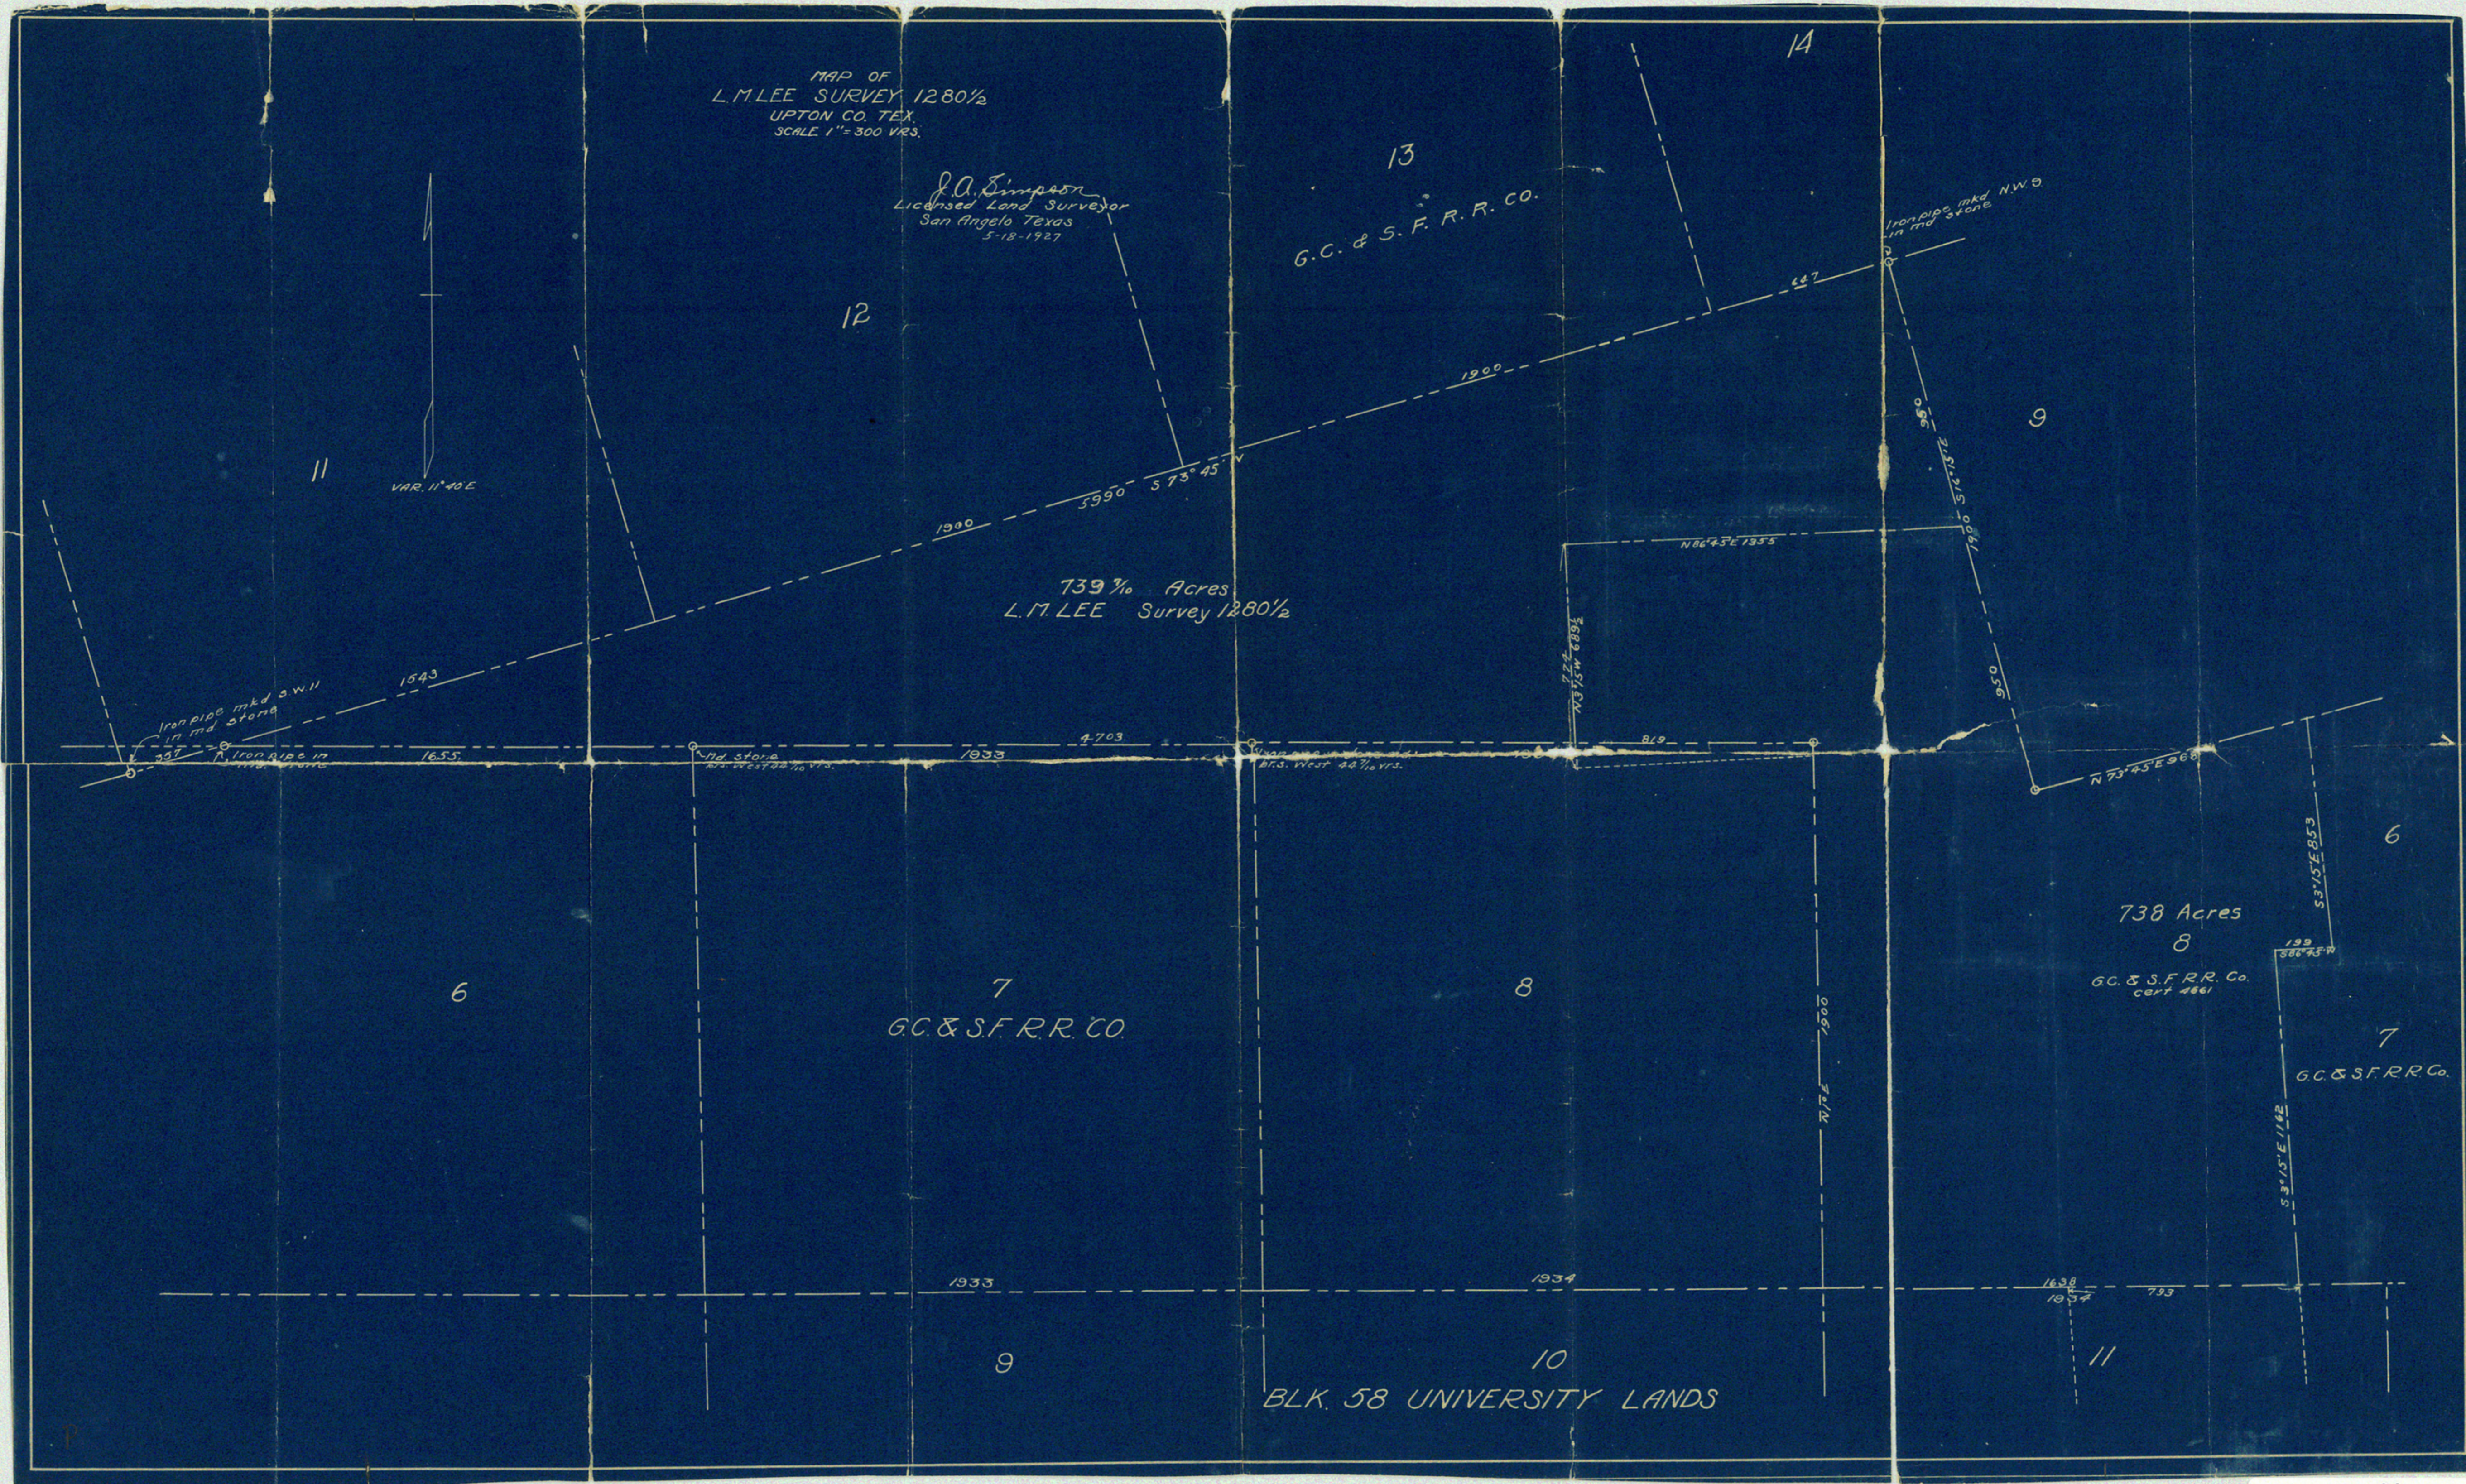

MAP OF
L.M. LEE SURVEY 1280 1/2
UPTON CO. TEX.
SCALE 1" = 300 YRS.

J.A. Simpson
Licensed Land Surveyor
San Angelo Texas
5-18-1927

G.C. & S.F. R.R. CO.

739 3/4 Acres
L.M. LEE Survey 1280 1/2

738 Acres
8

G.C. & S.F.R.R. Co.
cert 4861

G.C. & S.F.R.R. CO.

G.C. & S.F.R.R. Co.

BLK. 58 UNIVERSITY LANDS

