




RECEIVED
JUL 30 1945


HOUSTON CO
SKETCH FILE
NO 36
SAMUEL HUNTER
SURVEY 13-286.
RE-SURVEYED BY
Y. A. WAKEFIELD
JUNE 9 - JULY 1945

TILED JULY 30th 1945
C. L. OFFICE. W. Wakefield
FL. CH.

R_T

Counter 26817

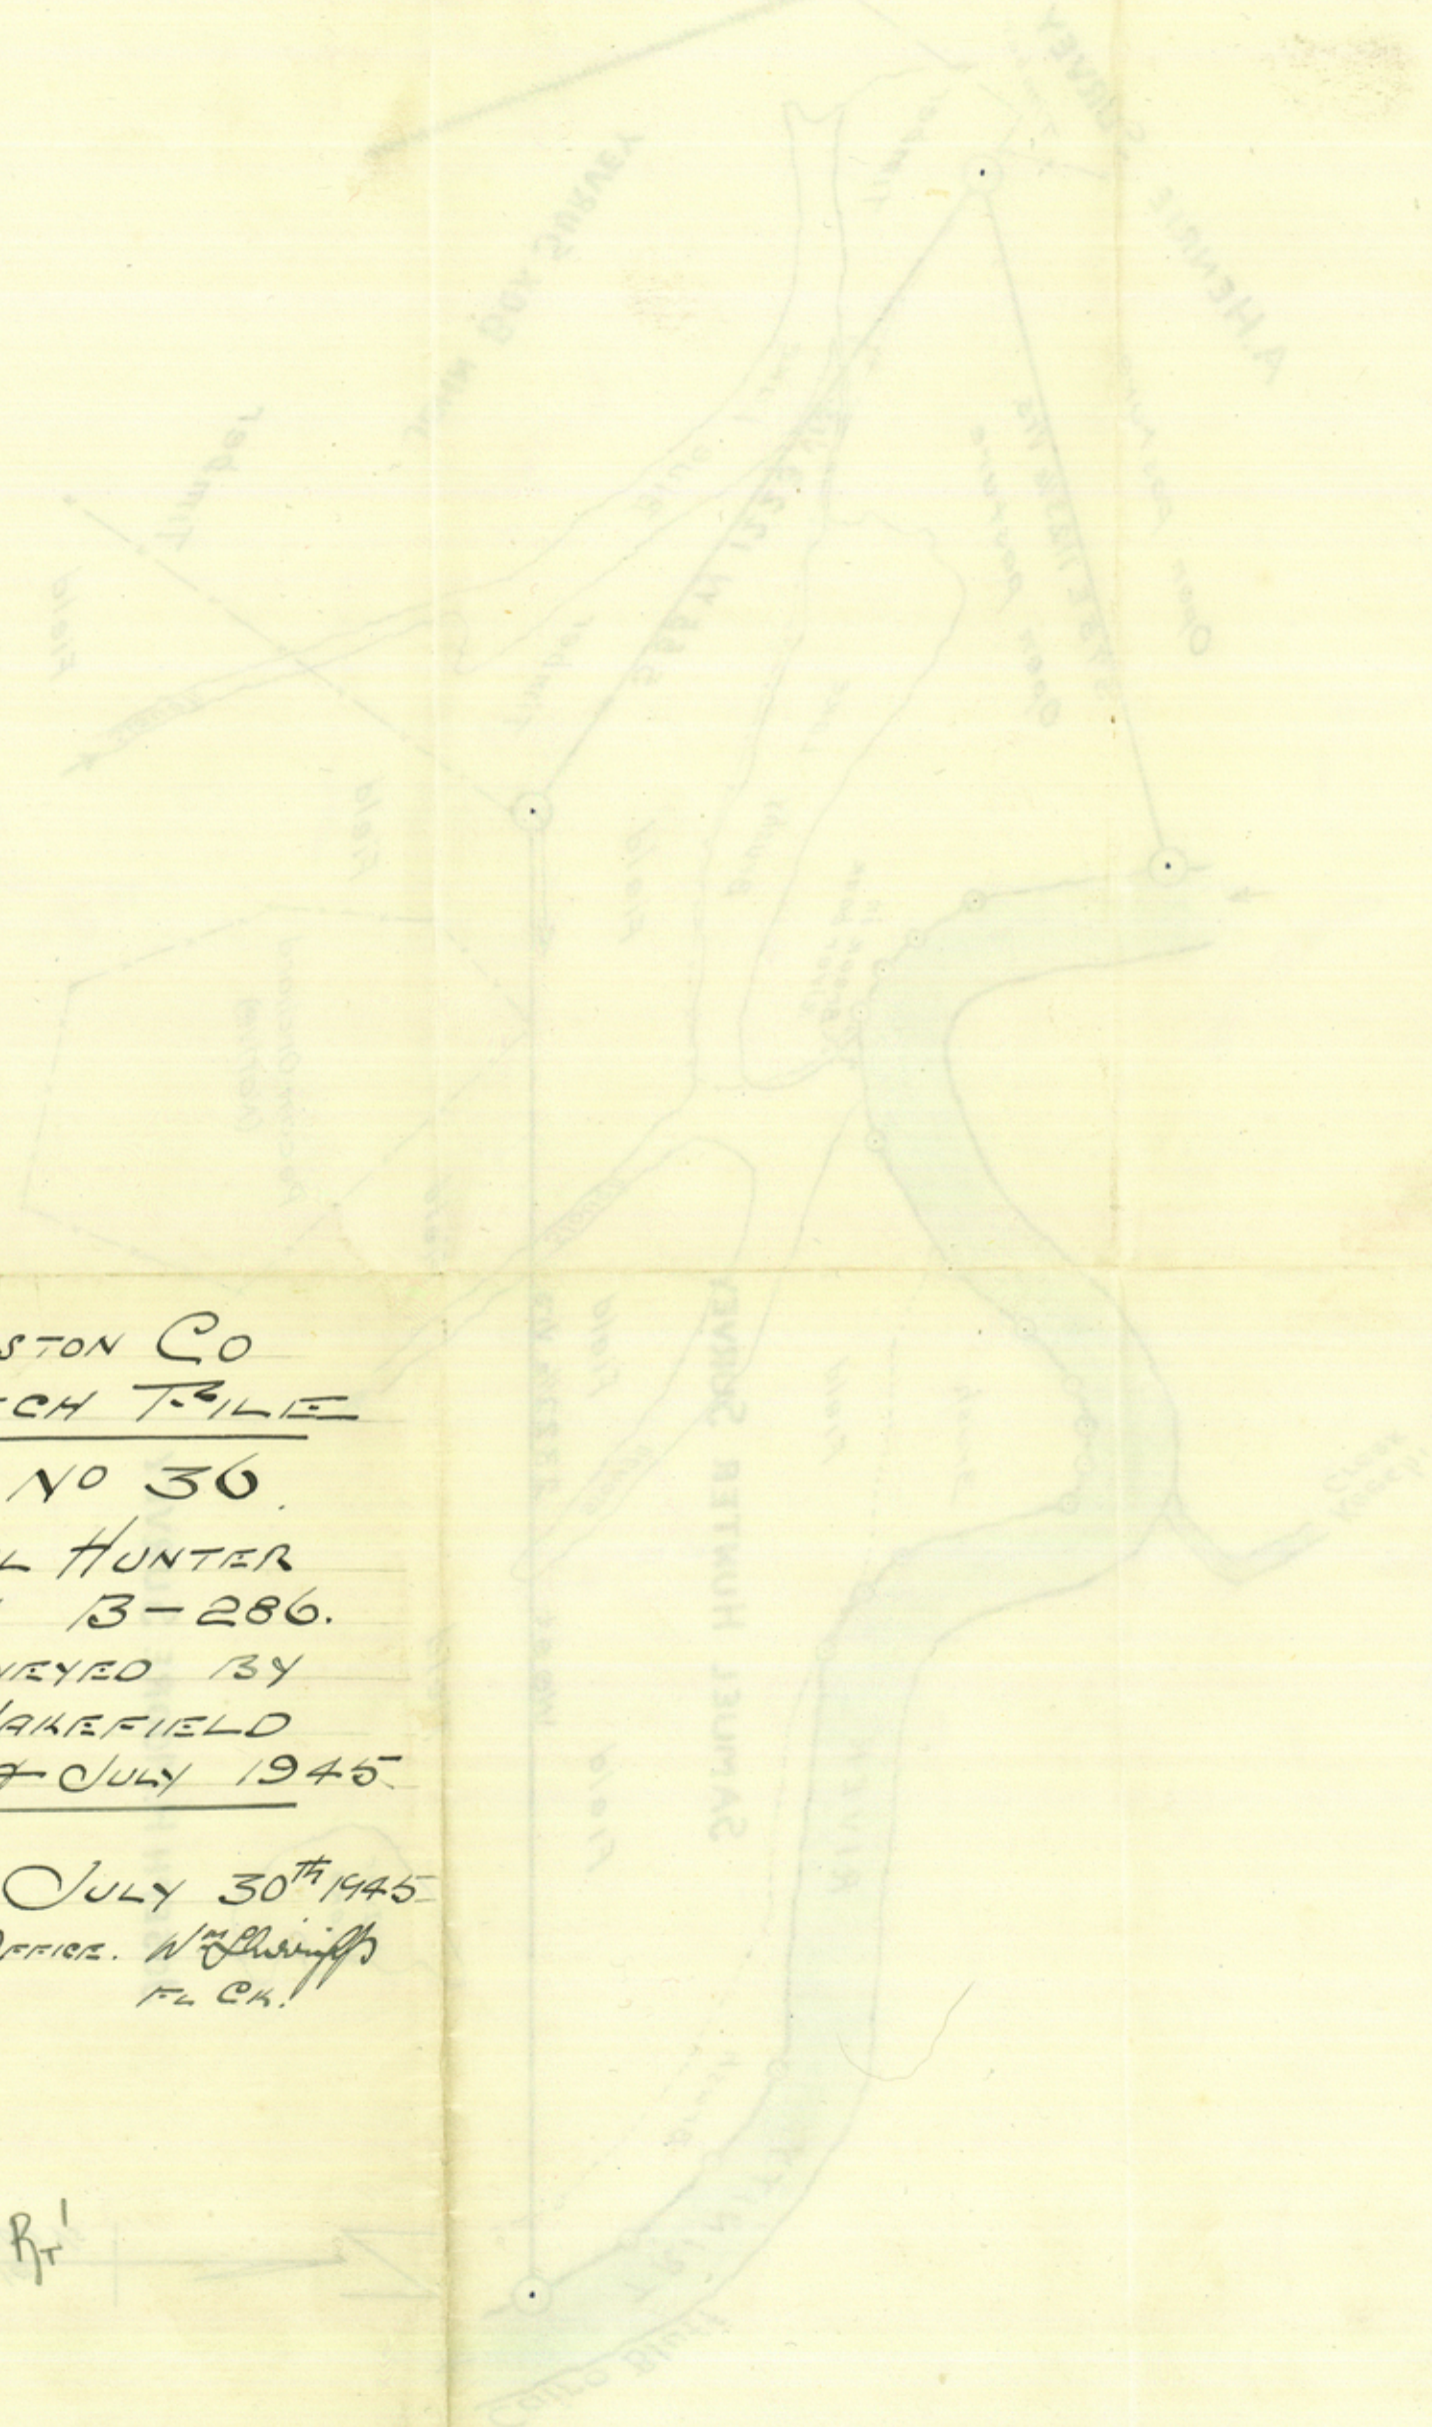

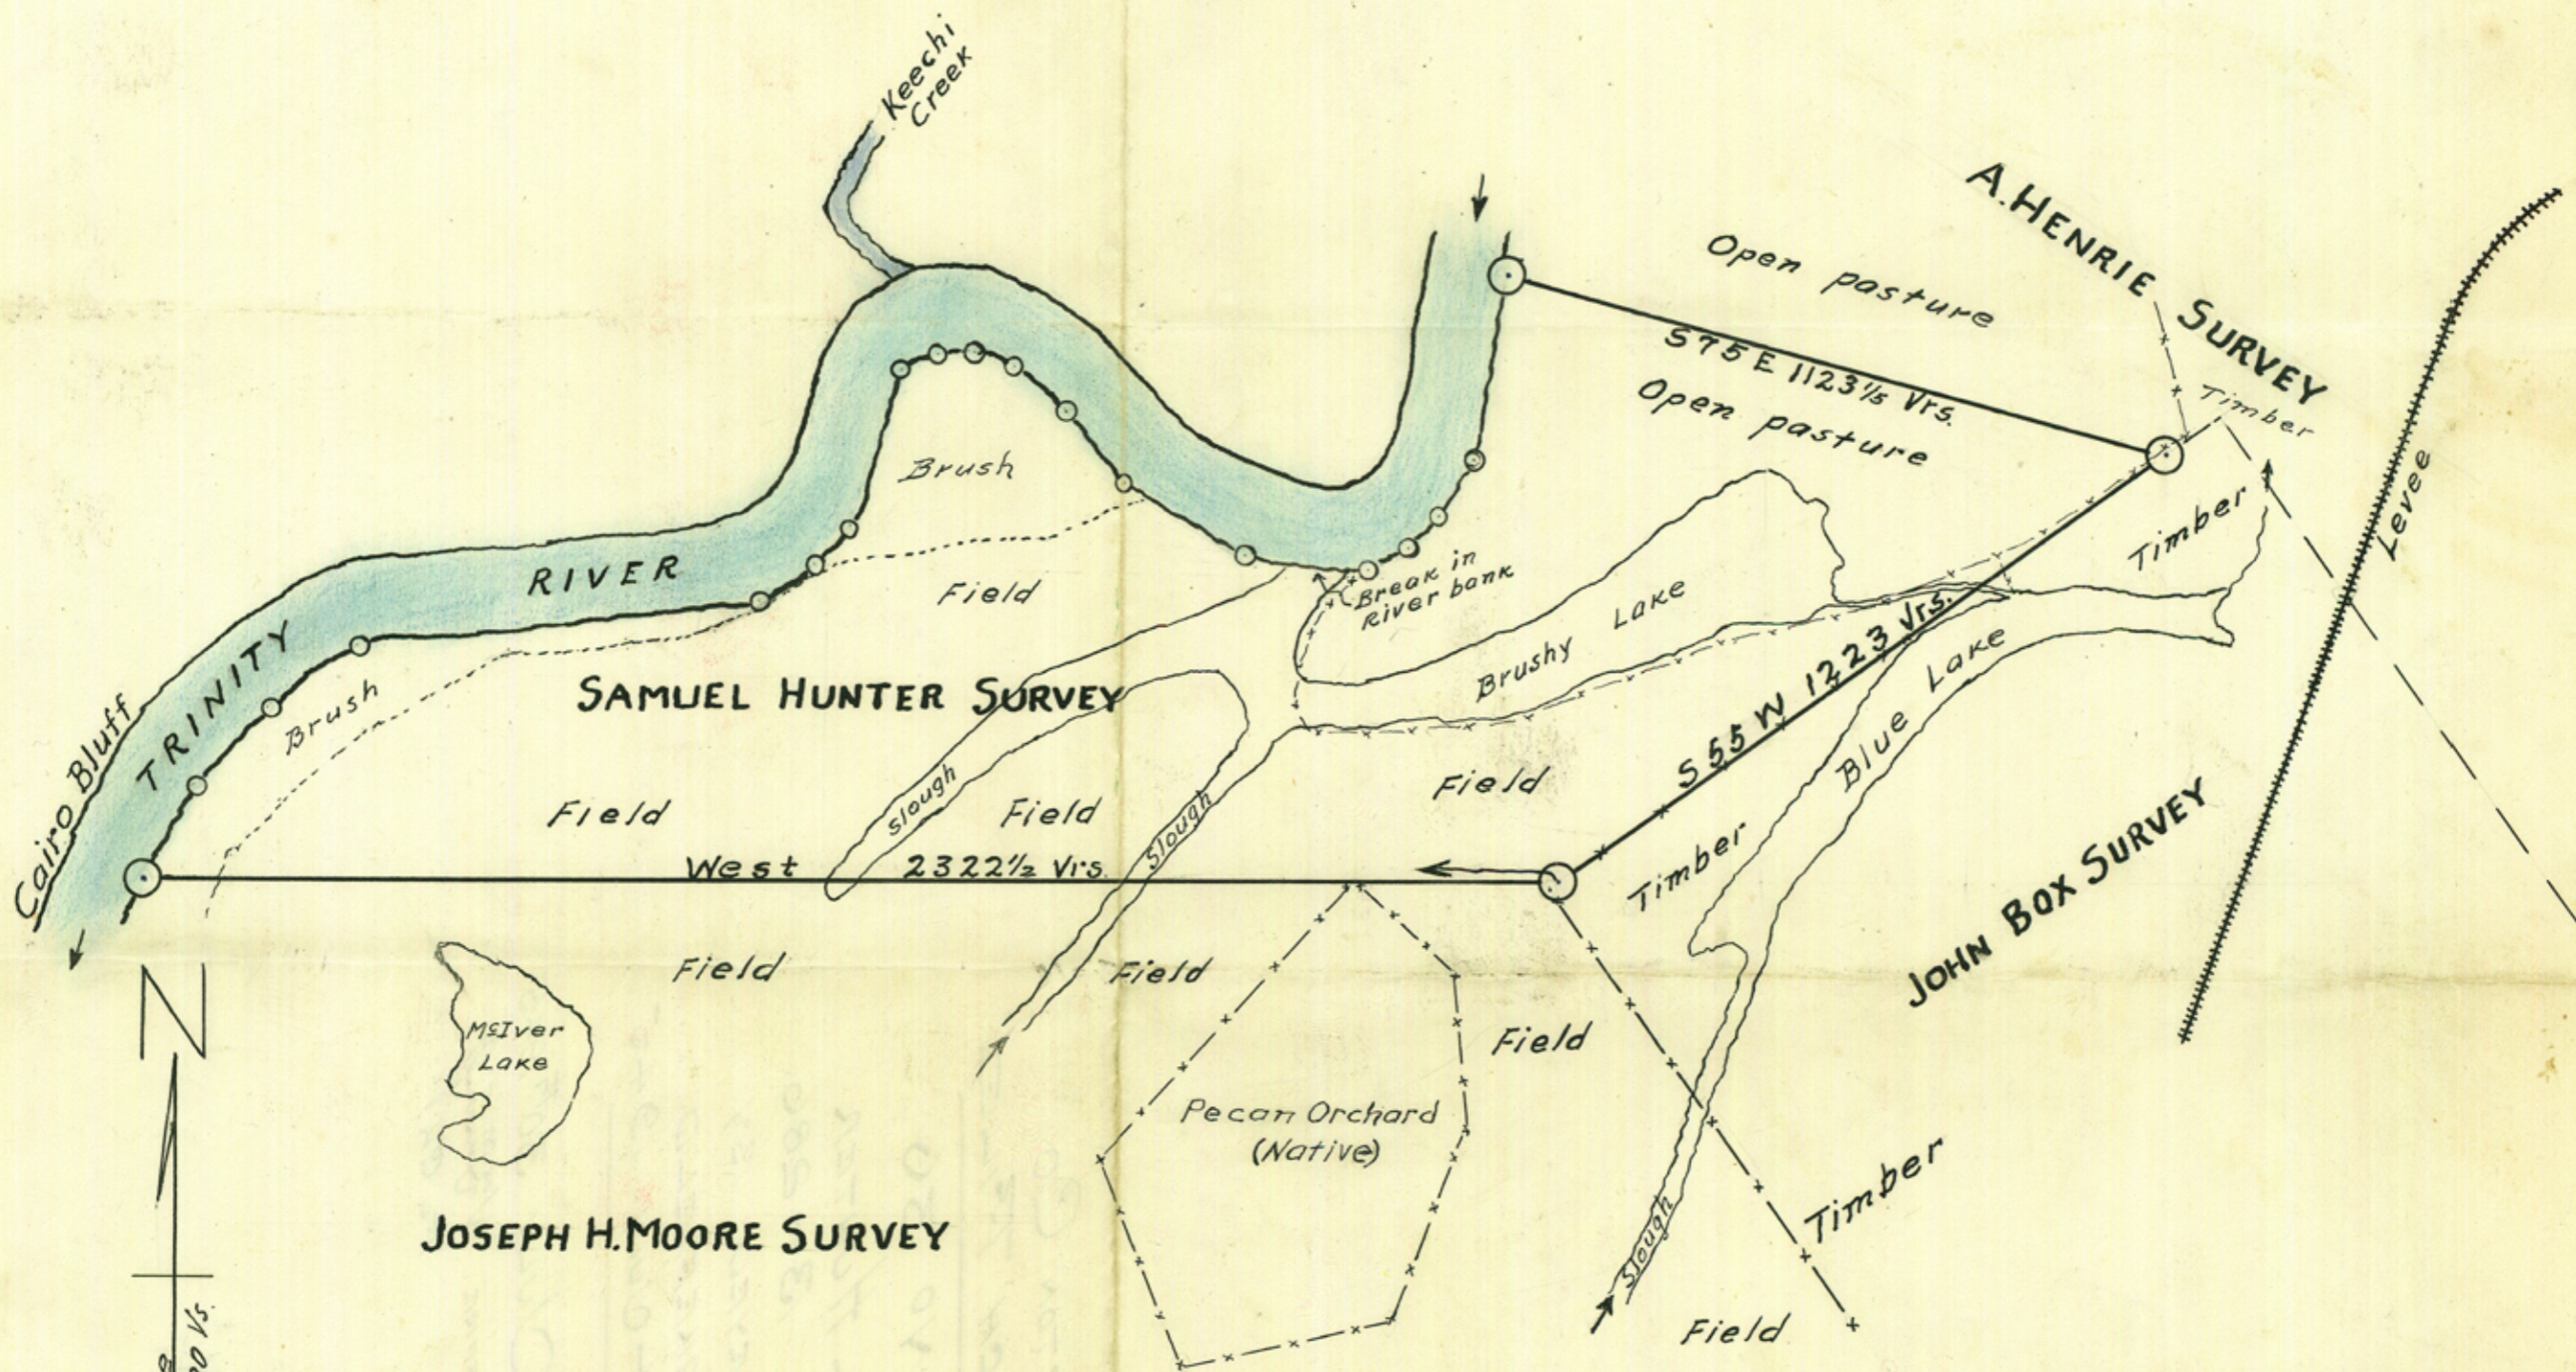

I, V.A. WAKEFIELD, LICENSED STATE LAND SURVEYOR OF TEXAS DO
 HEREBY CERTIFY THAT THIS IS A TRUE AND CORRECT PLAT OF A RE-
 SURVEY OF THE SAMUEL HUNTER SURVEY IN HOUSTON COUNTY, TEXAS AS
 MADE BY ME IN JUNE & JULY, 1945.

V.A. Wakefield
 V.A. Wakefield, Licensed State
 Land Surveyor of Texas.
 July 27, 1945
 Madisonville, Texas

RECEIVED

JUL 30 1945

GENERAL LAND OFFICE