

RECEIVED
MAR 09 1984
GENERAL LAND OFFICE

D-47

PS BLK 16

PS BLK 18

PLAT

of a re-location survey of
Sections 1, 12, 13, and 24
Block 74, T.&P. Ry. Co., Township 6
Hudspeth County, Texas

23

24

19


Found 1 1/2-inch galvanized iron pipe
marked N.E.C. SEC 2 BLK 74 T-6
ST OF TEX G.L.O.

Found 1 1/2-inch galvanized iron pipe
marked N.E.C. SEC 2 BLK 74 T-6
ST OF TEX G.L.O.

Found 1 1/2-inch galvanized iron pipe
marked N.E.C. SEC 11 BLK 74 T-6
ST OF TEX G.L.O.

Found 1 1/2-inch galvanized iron pipe
marked N.E.C. SEC 34 BLK 74 T-6
ST OF TEX G.L.O.

Found 2-inch iron pipe
and old small rock mound

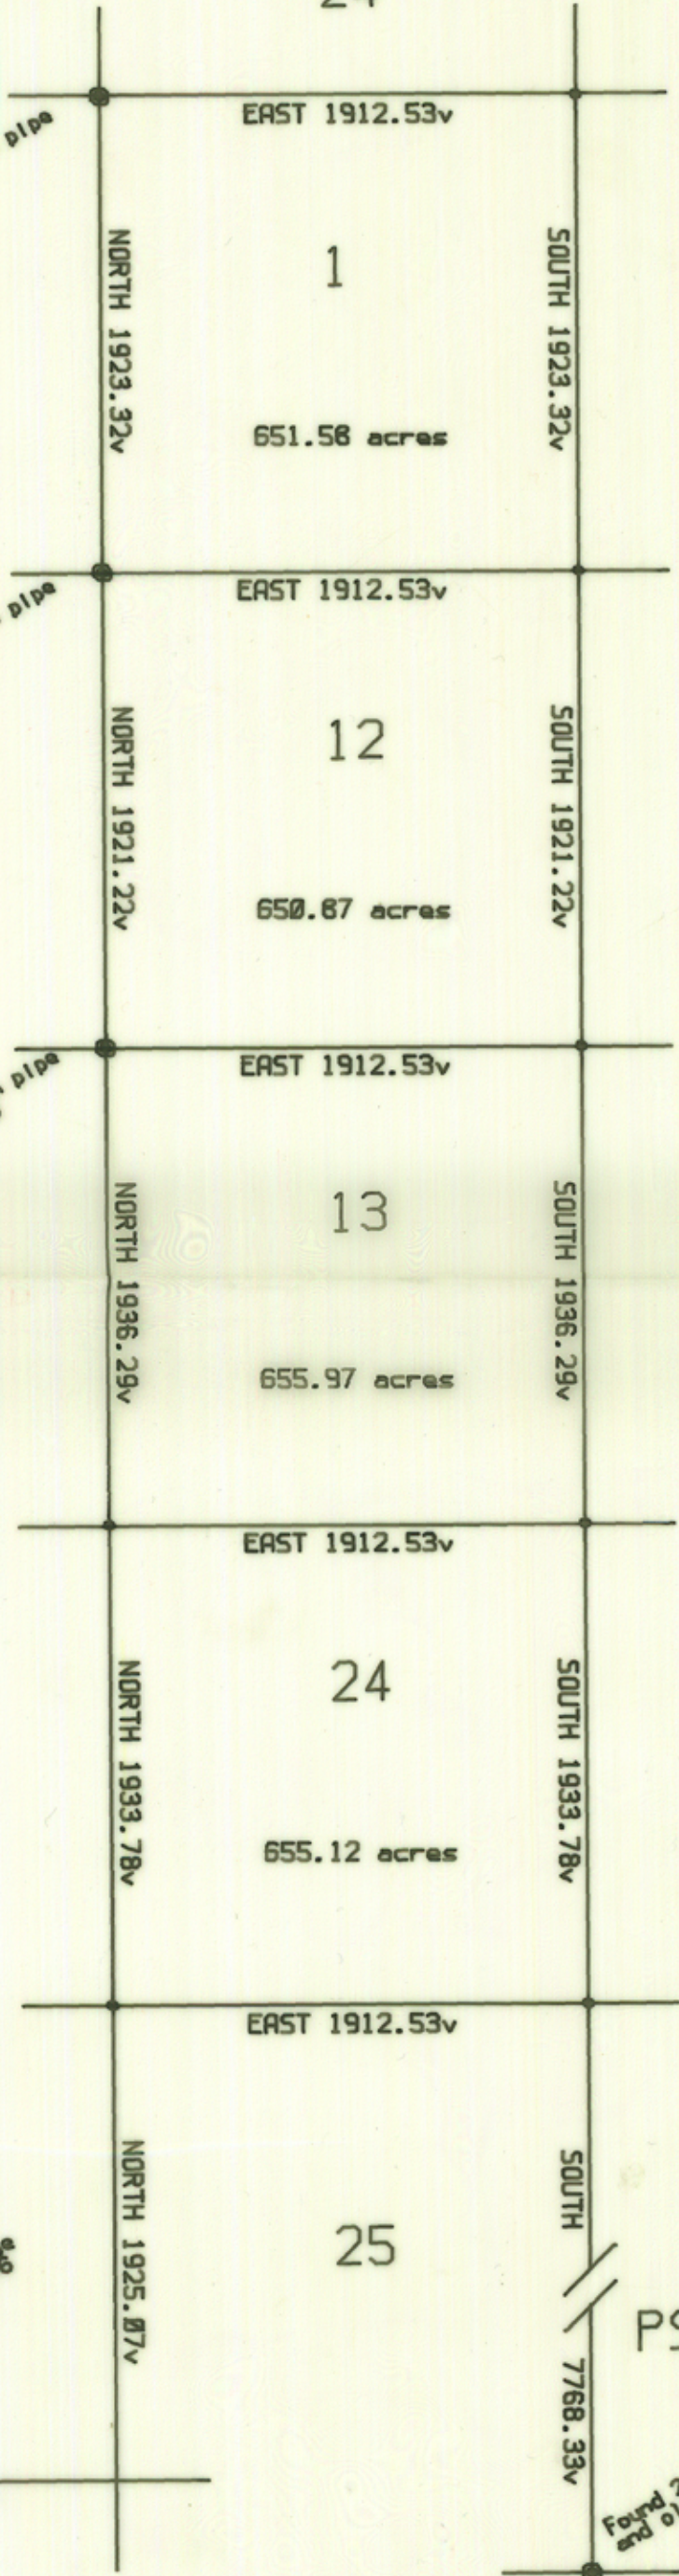

6

7

PS BLK 19

18

19

PS BLK 20

File No. Sketch File 46
Hudspeth County
Plat
Filed Apr. 4 1984
By GARRY MAURO, Com'r
H. Forbes

1 inch = 728 varas = 2888 feet

LEGEND:
⊙ Found monument
○ Set 1/2-inch rebar with cap
marked 'GARRISON LLS'
Surveyed 8.9 July 1983

Filed for record in my office, the 29 day of Mar, at 10:30 o'clock A. M.
and duly recorded the 29 day of Mar 1984 in Book 6, Page 307 of the
FIELD NOTE RECORDS of Hudspeth County, Texas
Patricia Bramblett
County Clerk

I, Elbert F. Beashear, do hereby certify that the foregoing survey was made by me on the ground, according to law, on the date and with the field crew aforesaid, duly qualified, and that the limits, corners and boundaries with the series of some, natural and artificial, are truly and correctly described and set forth in the foregoing plat and fieldnotes, just as I found them on the ground.

Elbert F. Beashear
LICENSED STATE LAND SURVEYOR

BLK 74 TSP 7 BLK 73 TSP 7