

11
11

Ocheltree, Texas

Nov. 19th 1888

Hon R. M. Hall

Comm^r Genl Land Office
Austin, Texas


Dear Sir:

Enclosed please
find plot of the town of
Ocheltree, in Ocheltree County
located on Sec. T²32 Block N^o 13
T⁹11y N. O. R. R. Co^s surveys.
for file in your office

Respectfully

Jno O B. Street
Surveyor Wheeler's Dist

Referred to C. W. Dyer

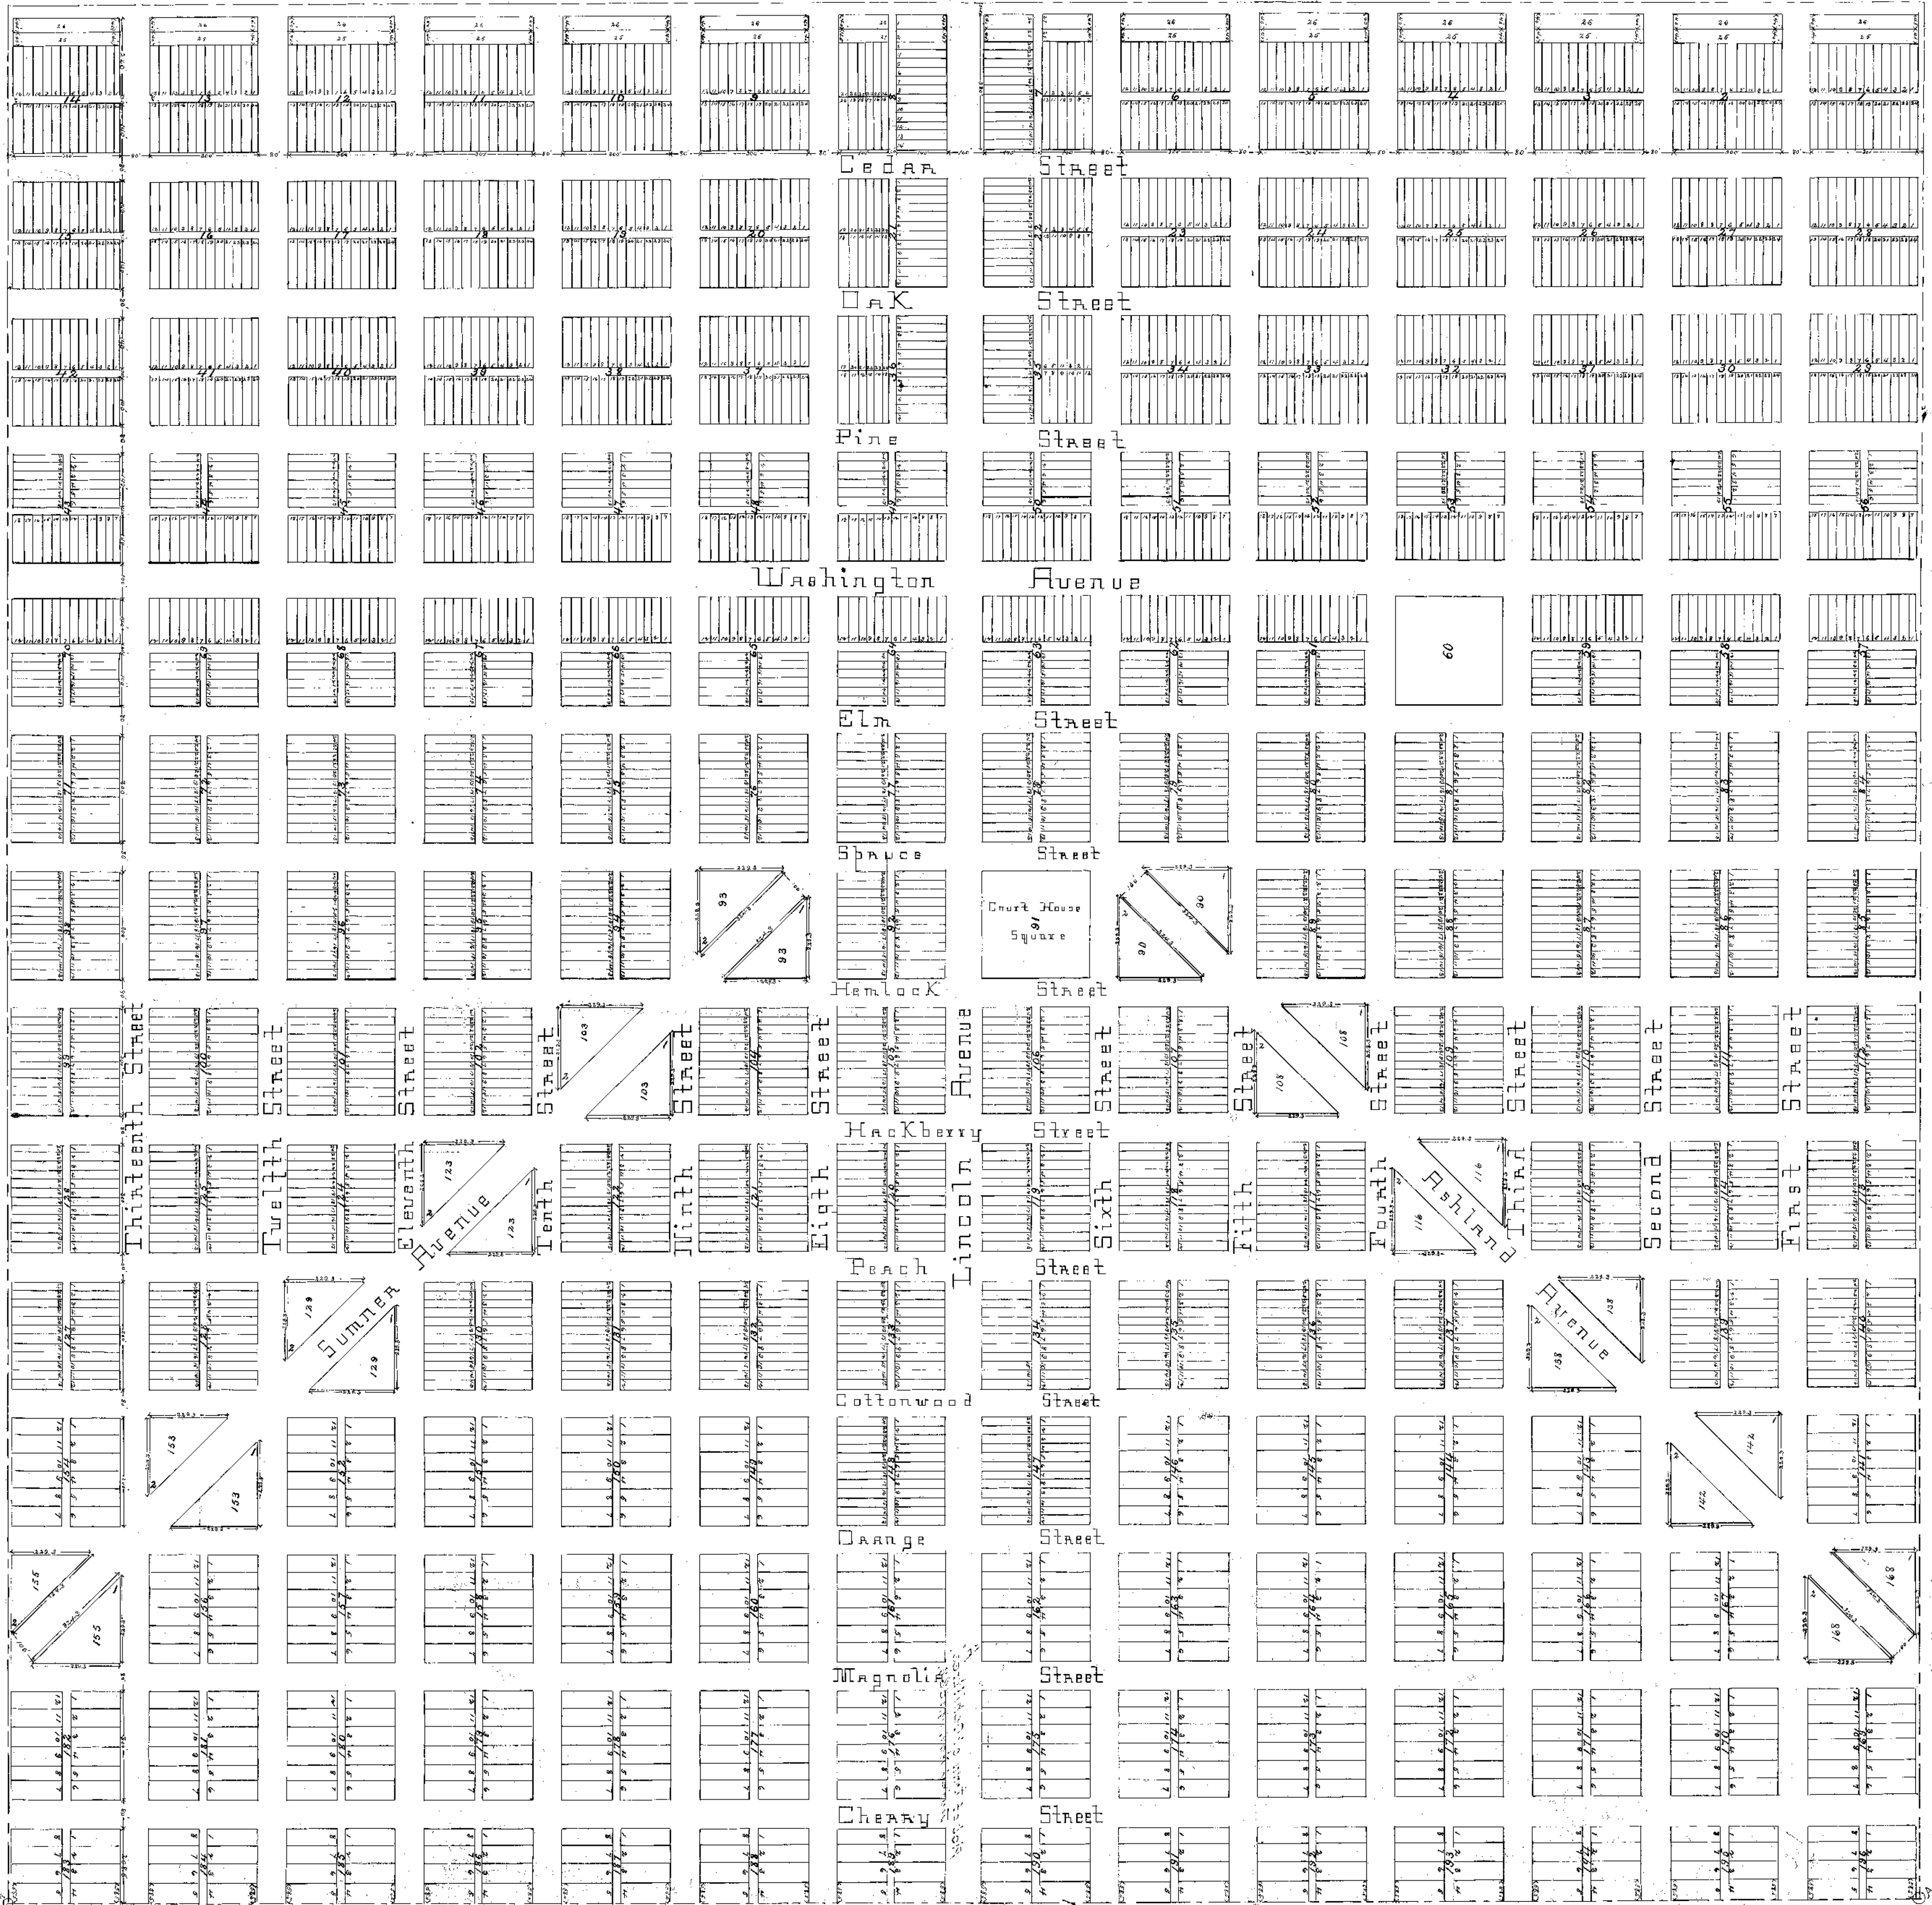

All small Lots 50' x 100', except in Blocks 7, 8, 21, 22, 23 & 24. In these Blocks, Lots facing A and B are 250' x 100'. All alleys are 50' wide.
 All large Lots are 50' x 100', except those with sizes marked, they are all in A and B Div of Blocks.

TOWN
 -of-
OCHILTREE
 OCHILTREE COUNTY
 - TEXAS -

SCALE 200' = 1"

I, Jno. O. B. Street, District Surveyor Under Land Office, do hereby certify that the foregoing Survey was actually made in the field, according to law, and that the limits, boundaries and corners, with the marks, natural and artificial, are truly described in the foregoing Plat.

Jno. O. B. Street
 Surveyor Under Land Office