


D-2223

DEED RECORDS VOL. 105, PAGE 380, THERE IS ATTACHED HERETO FOR FURTHER DESCRIPTION OF THE TRACT OF LAND HEREIN ABOVE SET FORTH, THERE IS ATTACHED HERETO AND MADE A PART HERE OF THAT PART OF A PLAT OF SURVEY OF THE LANDS HEREBY CONVEYED MADE BY BILL BURSON: LICENSED LAND SURVEYOR, ON THE 9th, DAY OF FEBRUARY, 1938,

RECEIVED  
MAR 9 1938  
COUNTY CLERK

FILED FOR RECORD MAR. 21, 1938, AT 9 O'CLOCK A.M. RECORDED MAR. P.M. J. H. FORTNER, COUNTY CLERK, PRESIDIO COUNTY, TEXAS, BY

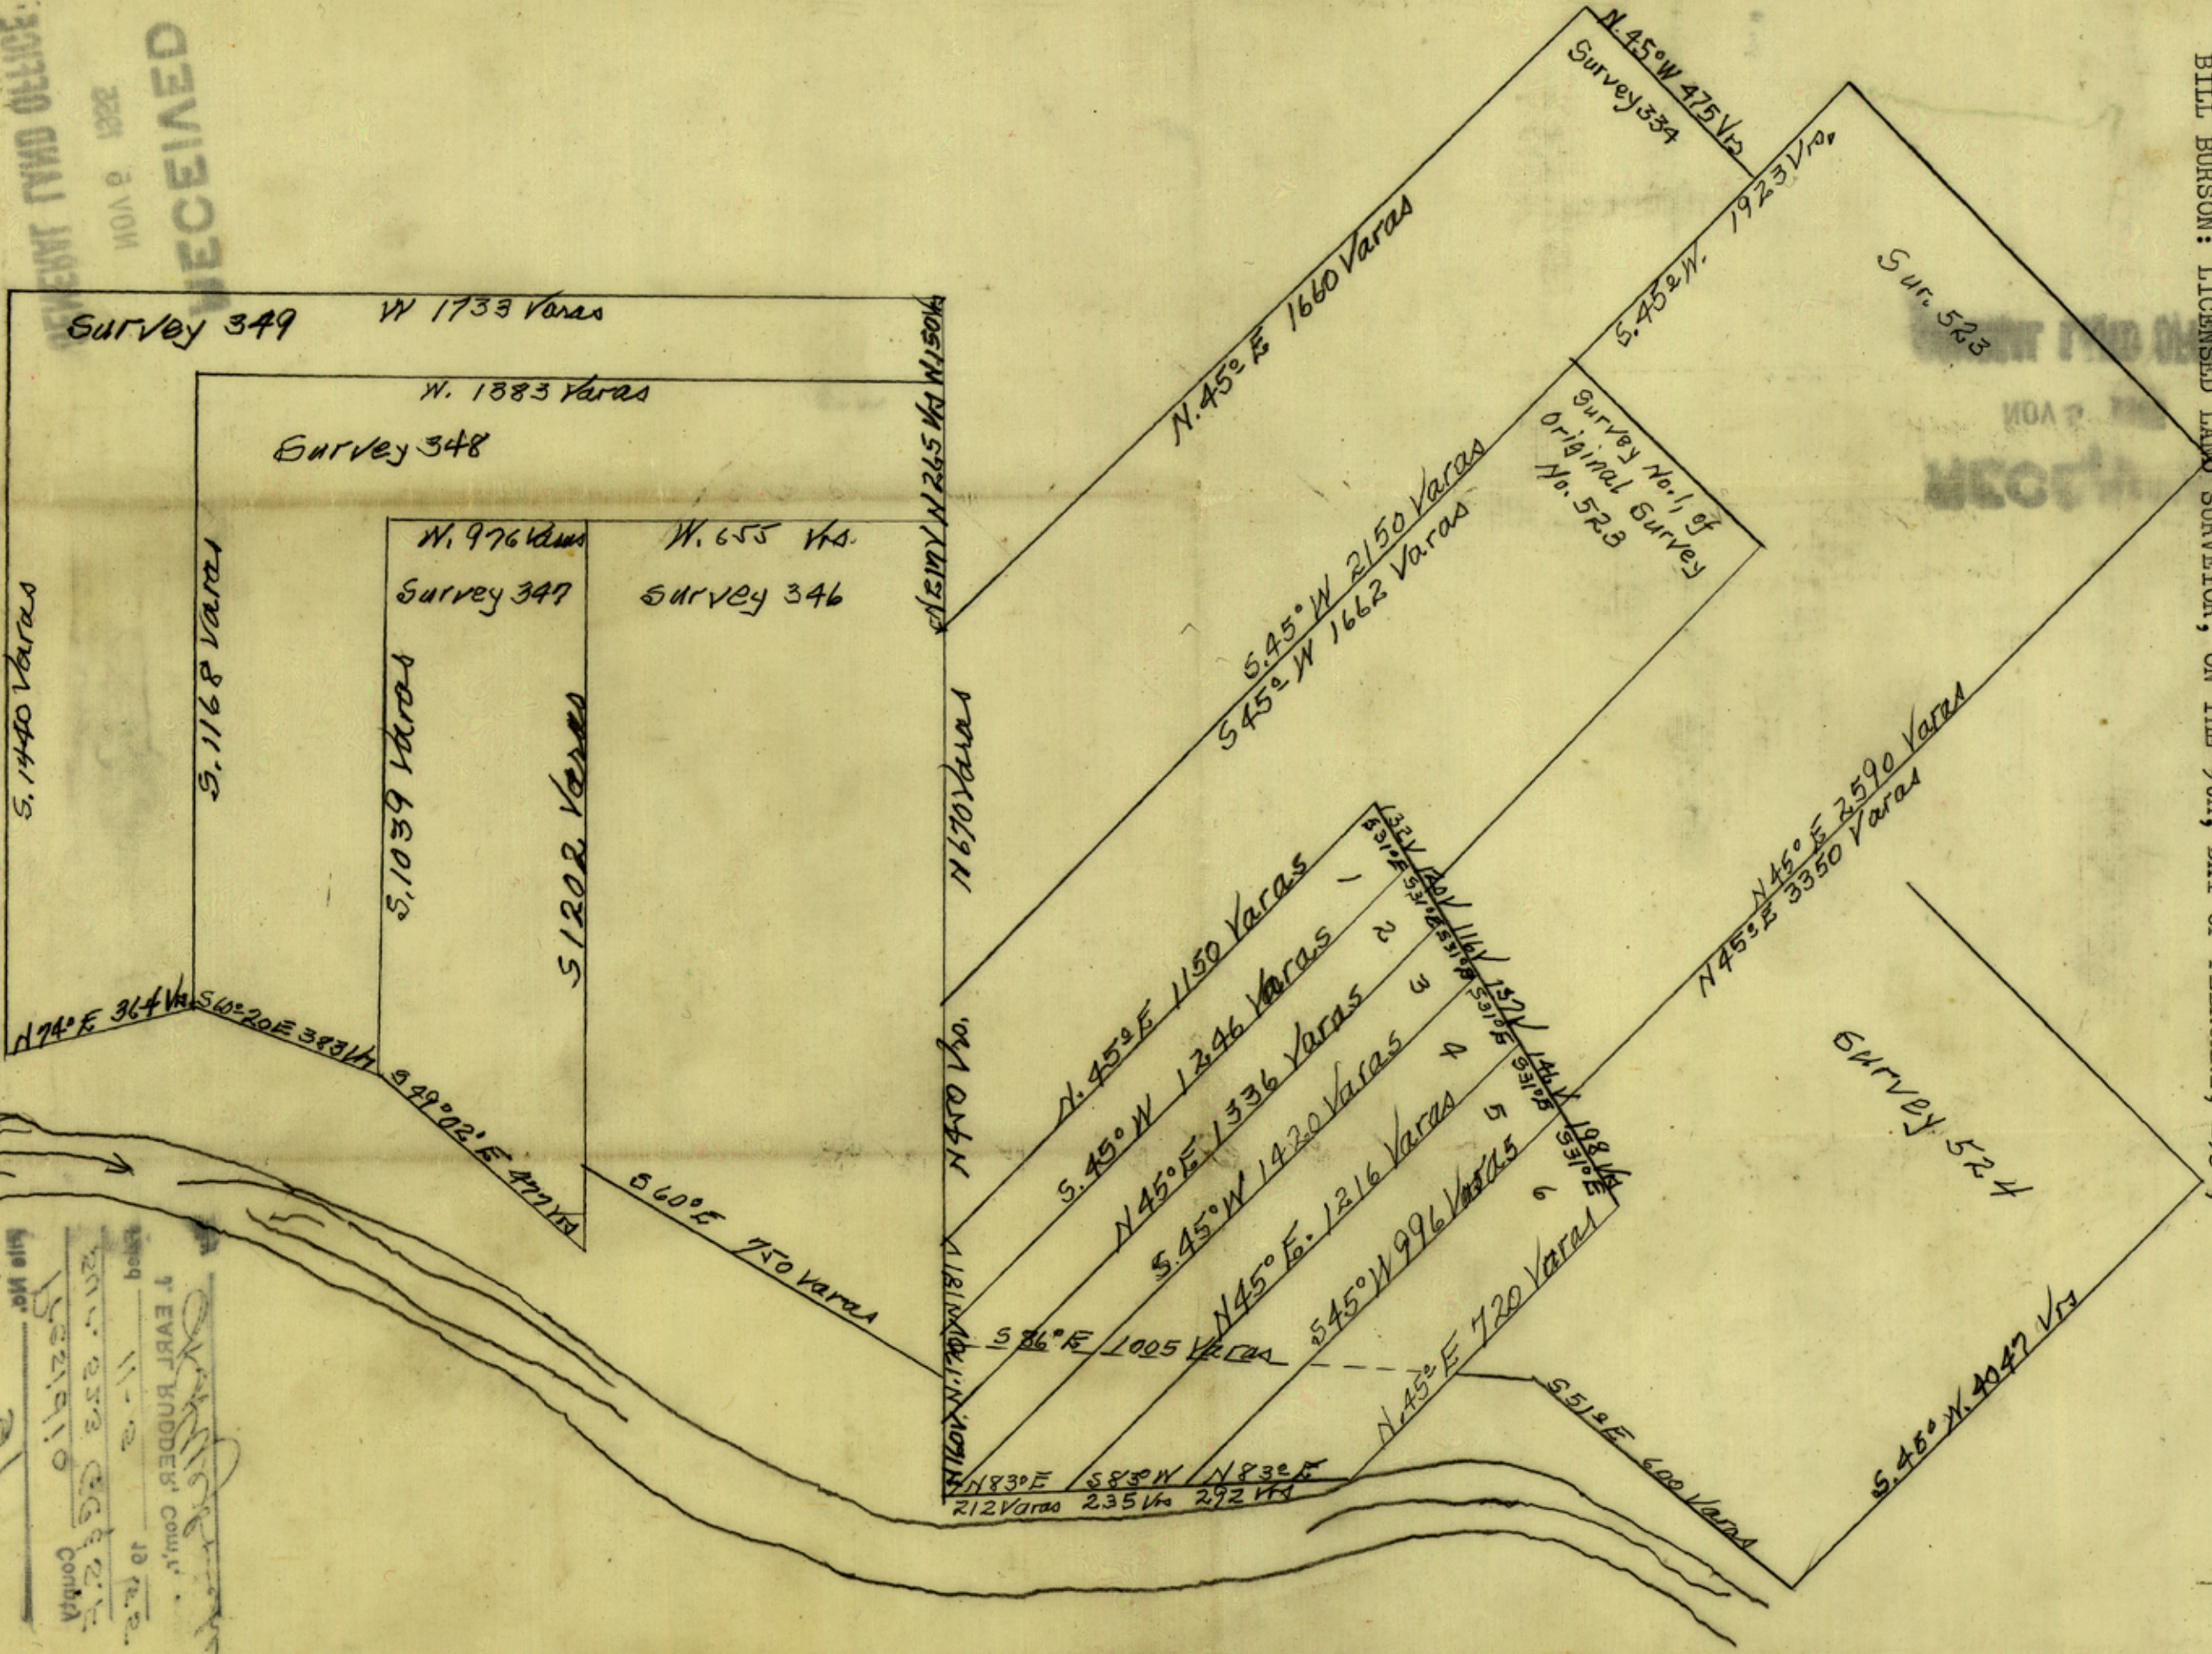

J. EARL RUDDER, Com'r.  
 11-2  
 20-253  
 1321910  
 21, 1938 AT 4:45 O'CLOCK  
 LUCILLE JORDAN




B.M. 1. N. BOWLING, CORRAL STREET, PRESIDIO CORRAL, TEXAS, BY  
FILED FOR RECORD MAR. 27, 1838, AT 0. CLOCK A.M. RECORDED MAR.

PACIFIC TOWNSHIP  
S1, T838 VL #2 O. CLOCK

File No. 91  
Presidio County  
Sur. 523 G.C. & S.F.  
Filed 11-5 1955  
J. EARL RUDDER, Com'r.

*Handwritten signature*

GENERAL LAND OFFICE  
NOV 5 1955  
RECEIVED

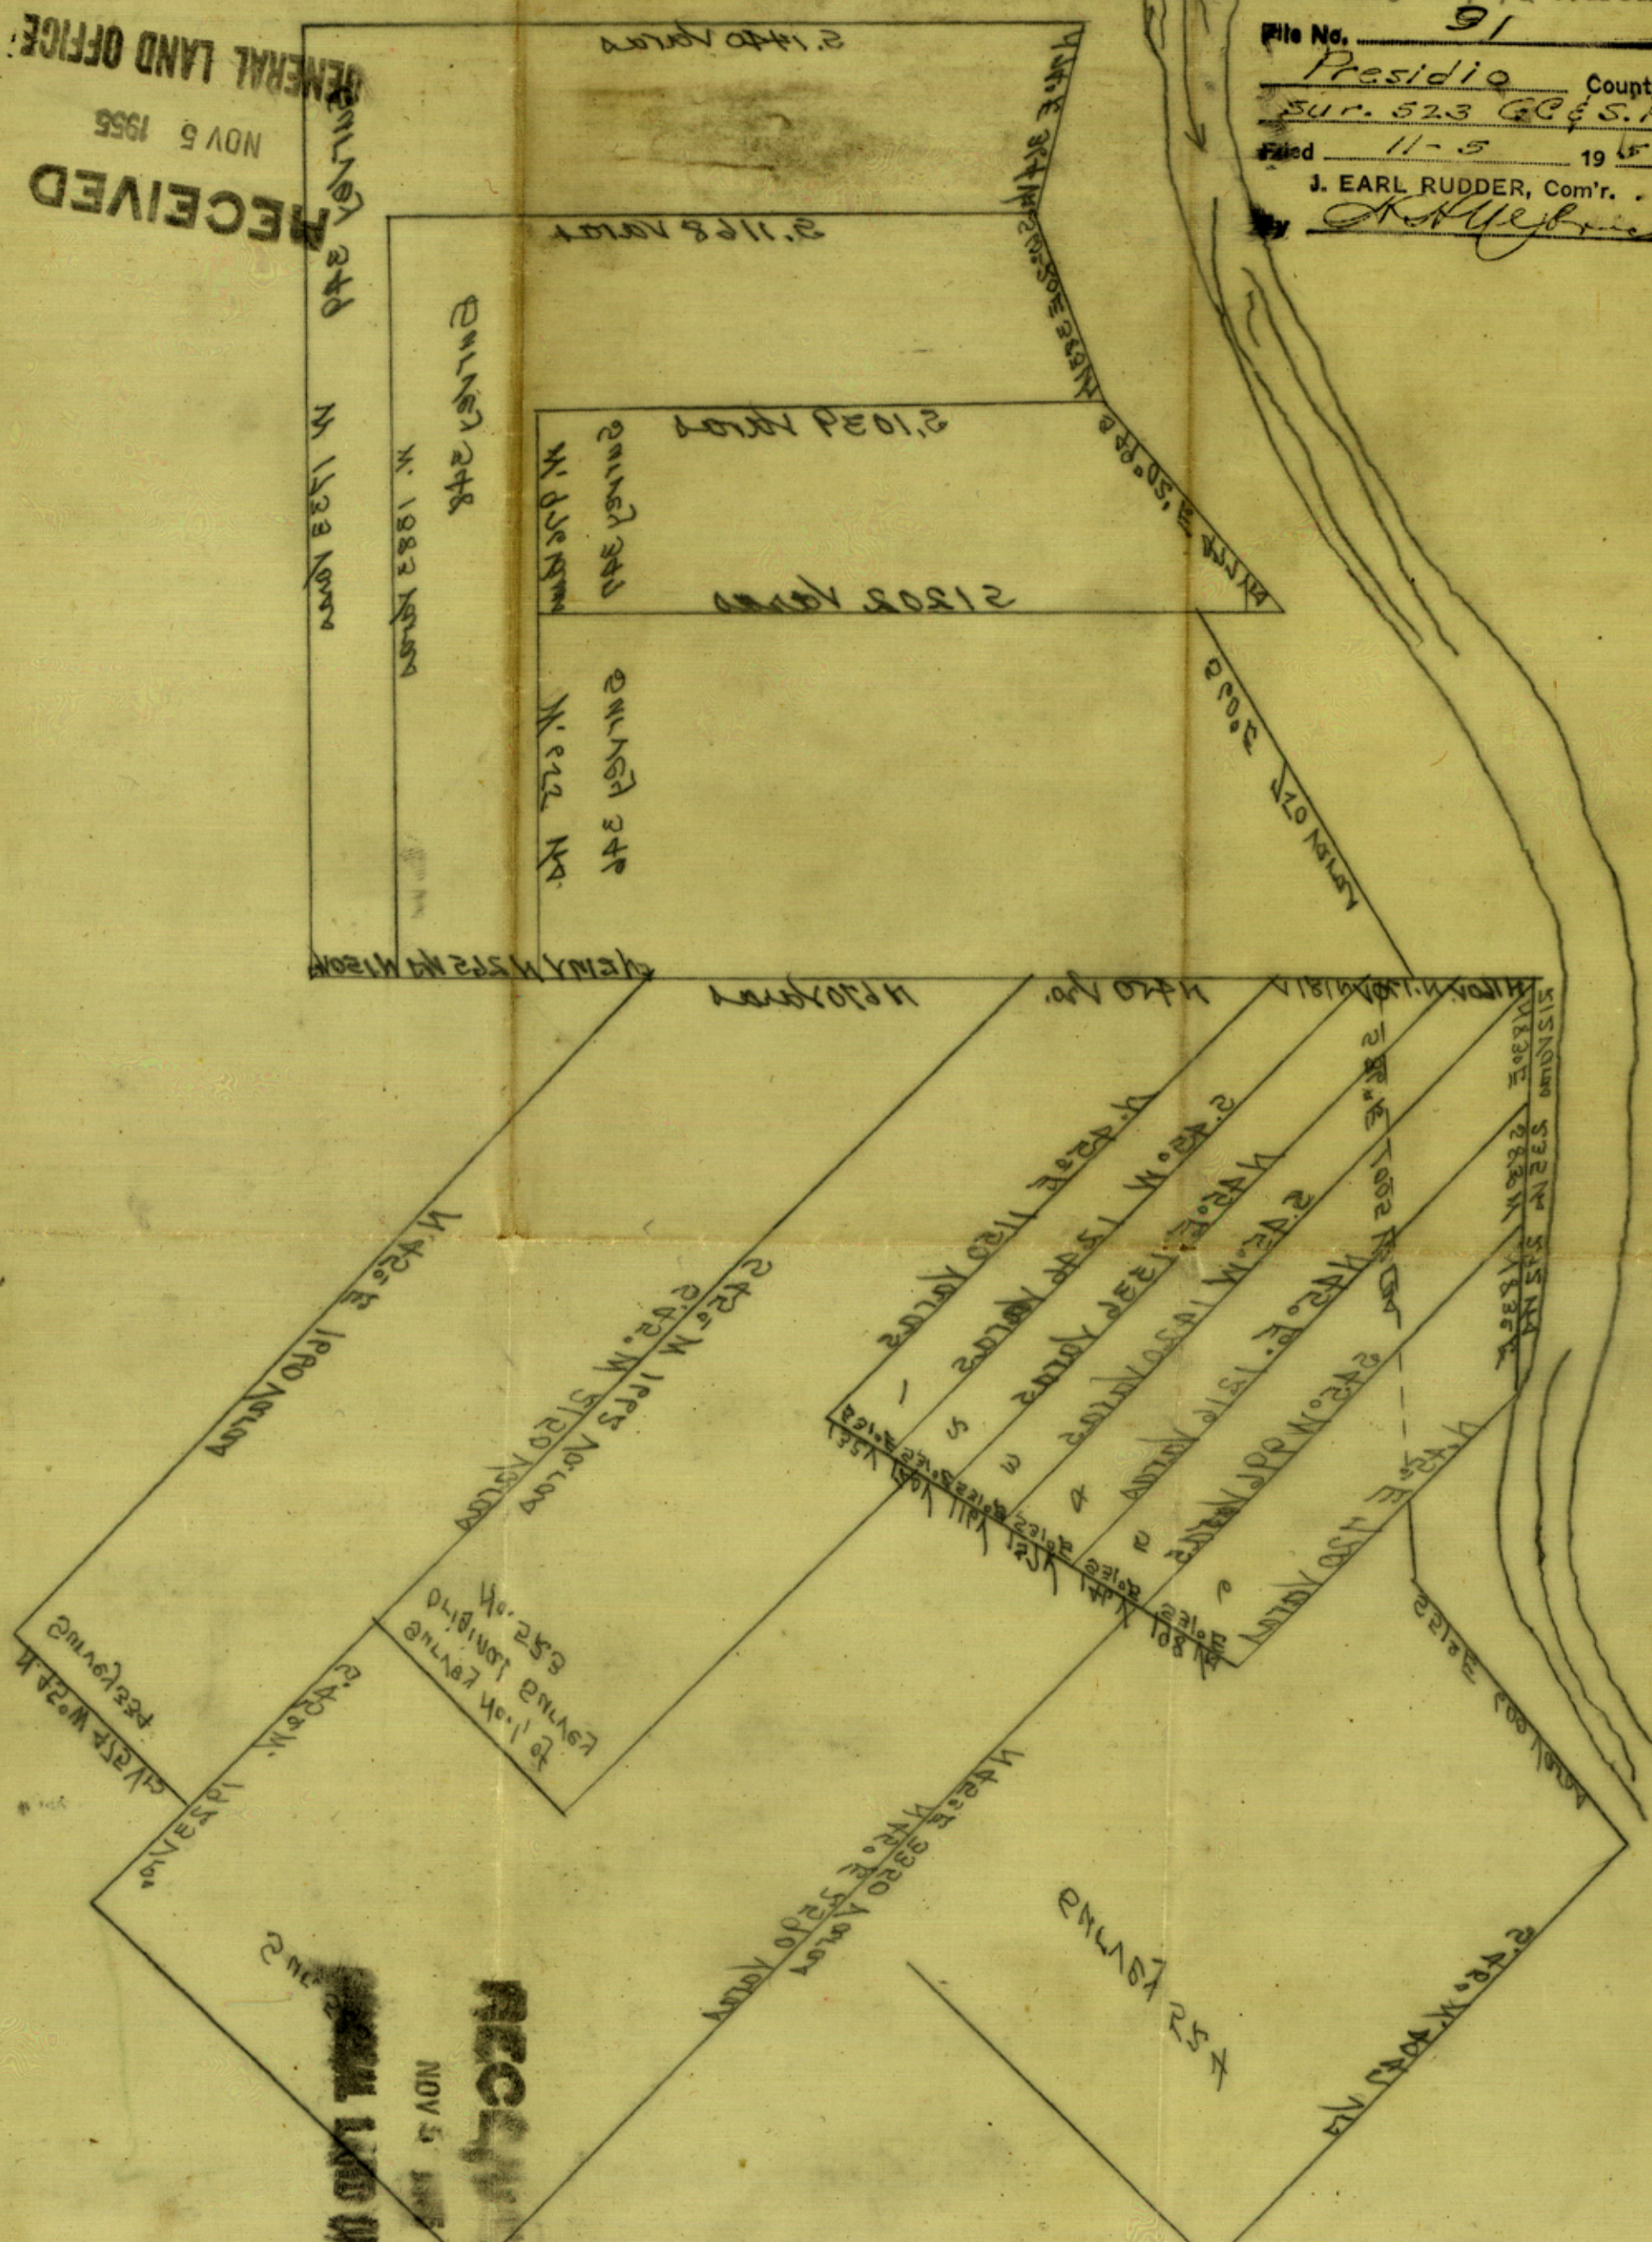

RECEIVED  
NOV 5 1955  
GENERAL LAND OFFICE

BIG BOWSON: PICKED LAND SUBDIVISION, ON THE 27th DAY OF FEBRUARY, 1838,  
AND MADE A PART OF THE PART OF A PART OF SUBDIVISION OF THE LANDS HEREBY COMPLETED MADE BY  
FOR FURTHER DESCRIPTION OF THE TRACT OF LAND HEREIN ABOVE SET FORTH, THERE IS ATTACHED HERETO  
BEED RECORDS LOG. 102, PAGE 380.

Counter 34767

252 D

Counter 34763