


T M R R BLK 3

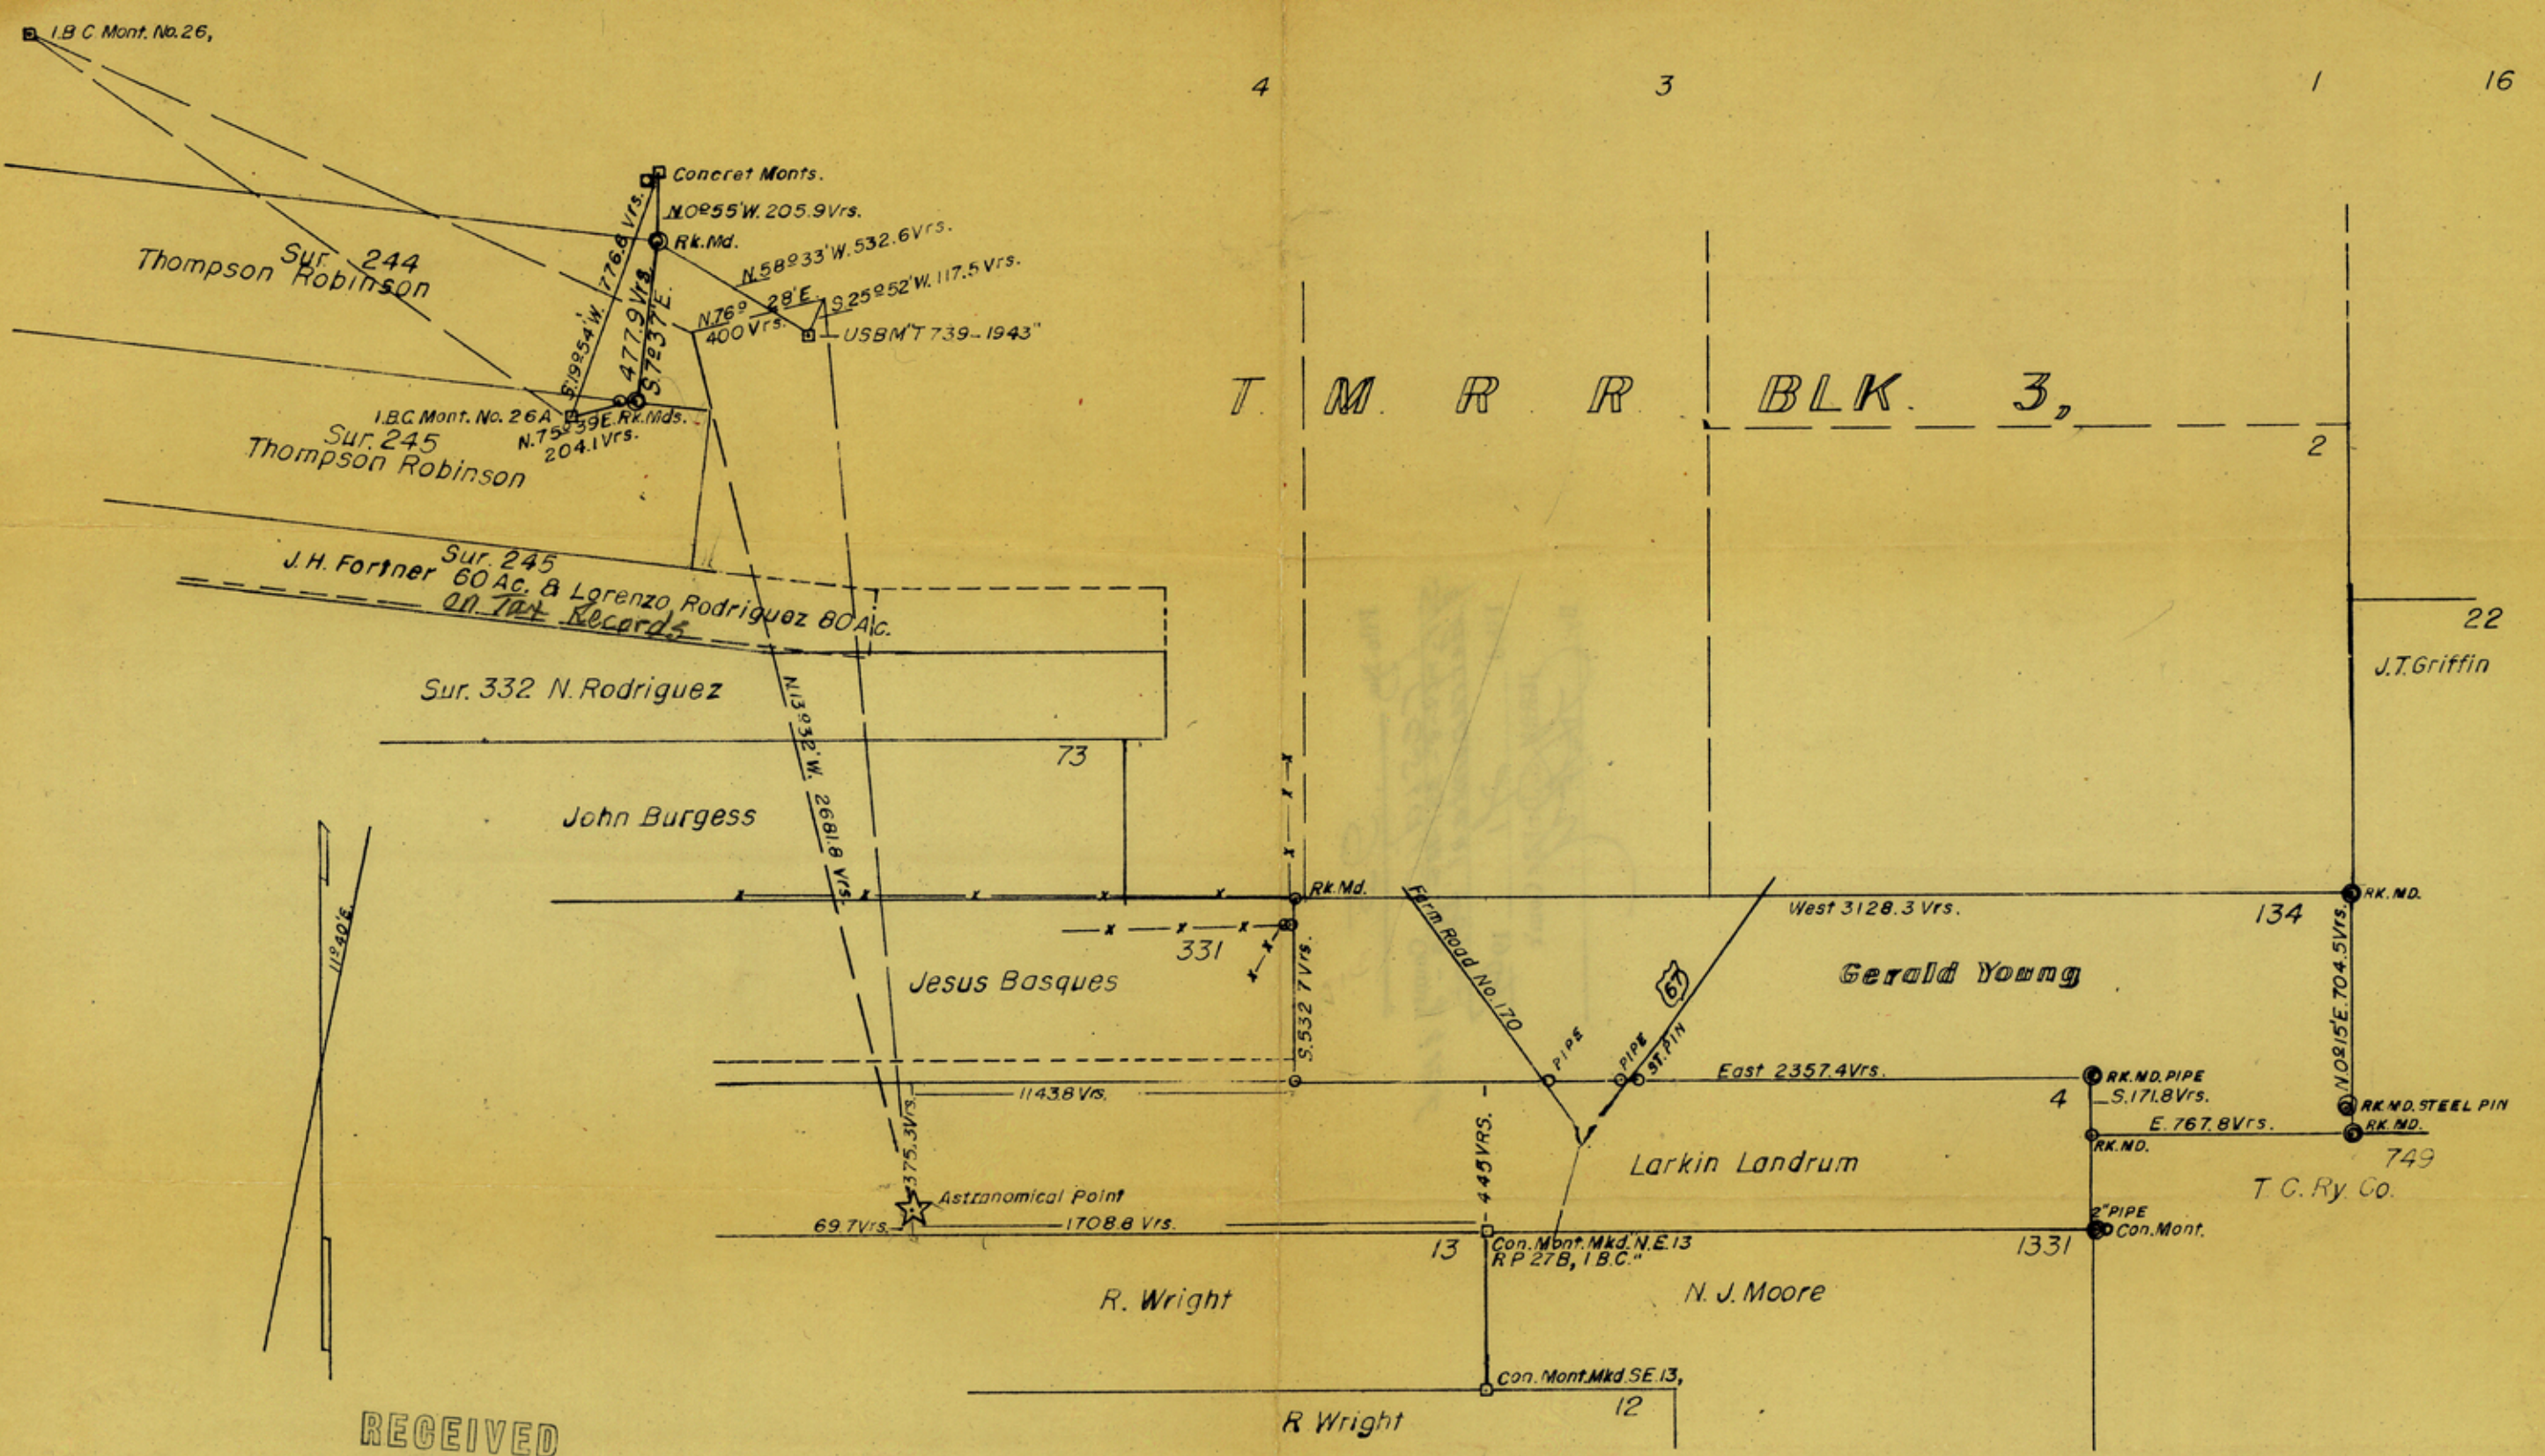

RECEIVED
 MAR 4 1958
 GENERAL LAND OFFICE

SKETCH

Of a Survey made for Robert R. Brooks, of 317 Pasodale Road, El Paso, Texas, of Survey 134, Gerald Young, in Presidio County, Texas.

I, Nick M. Thee, Licensed State Land, Registered Public & County Surveyor of Presidio County, Texas, do hereby certify that the foregoing Survey was made by me on the ground, according to law, on the date and with the Chain Carriers aforesaid, duly qualified, and that the Limits, Corners and Boundaries with the Marks of the same, natural and artificial, are truly and correctly described and set forth in the foregoing Plat and Field Notes, just as I found them on the ground.

Surveyed 1/15-29/58,
 Scale 500 Vrs. per inch

Nick M. Thee
 L.S.L. & Registered Public Surveyor,
 Nick M. Thee Co. Surveyor

Filed for Record the 10th day of February 1958, in Book 5 Page 309 of the Field Note Records of Presidio County.

File No. 95

Presidio County
SUR 244-S-331-332-33-4-134
& Astronomical Point

Filed 21 1961

JERRY SABLEY Com'r

By [Signature]