


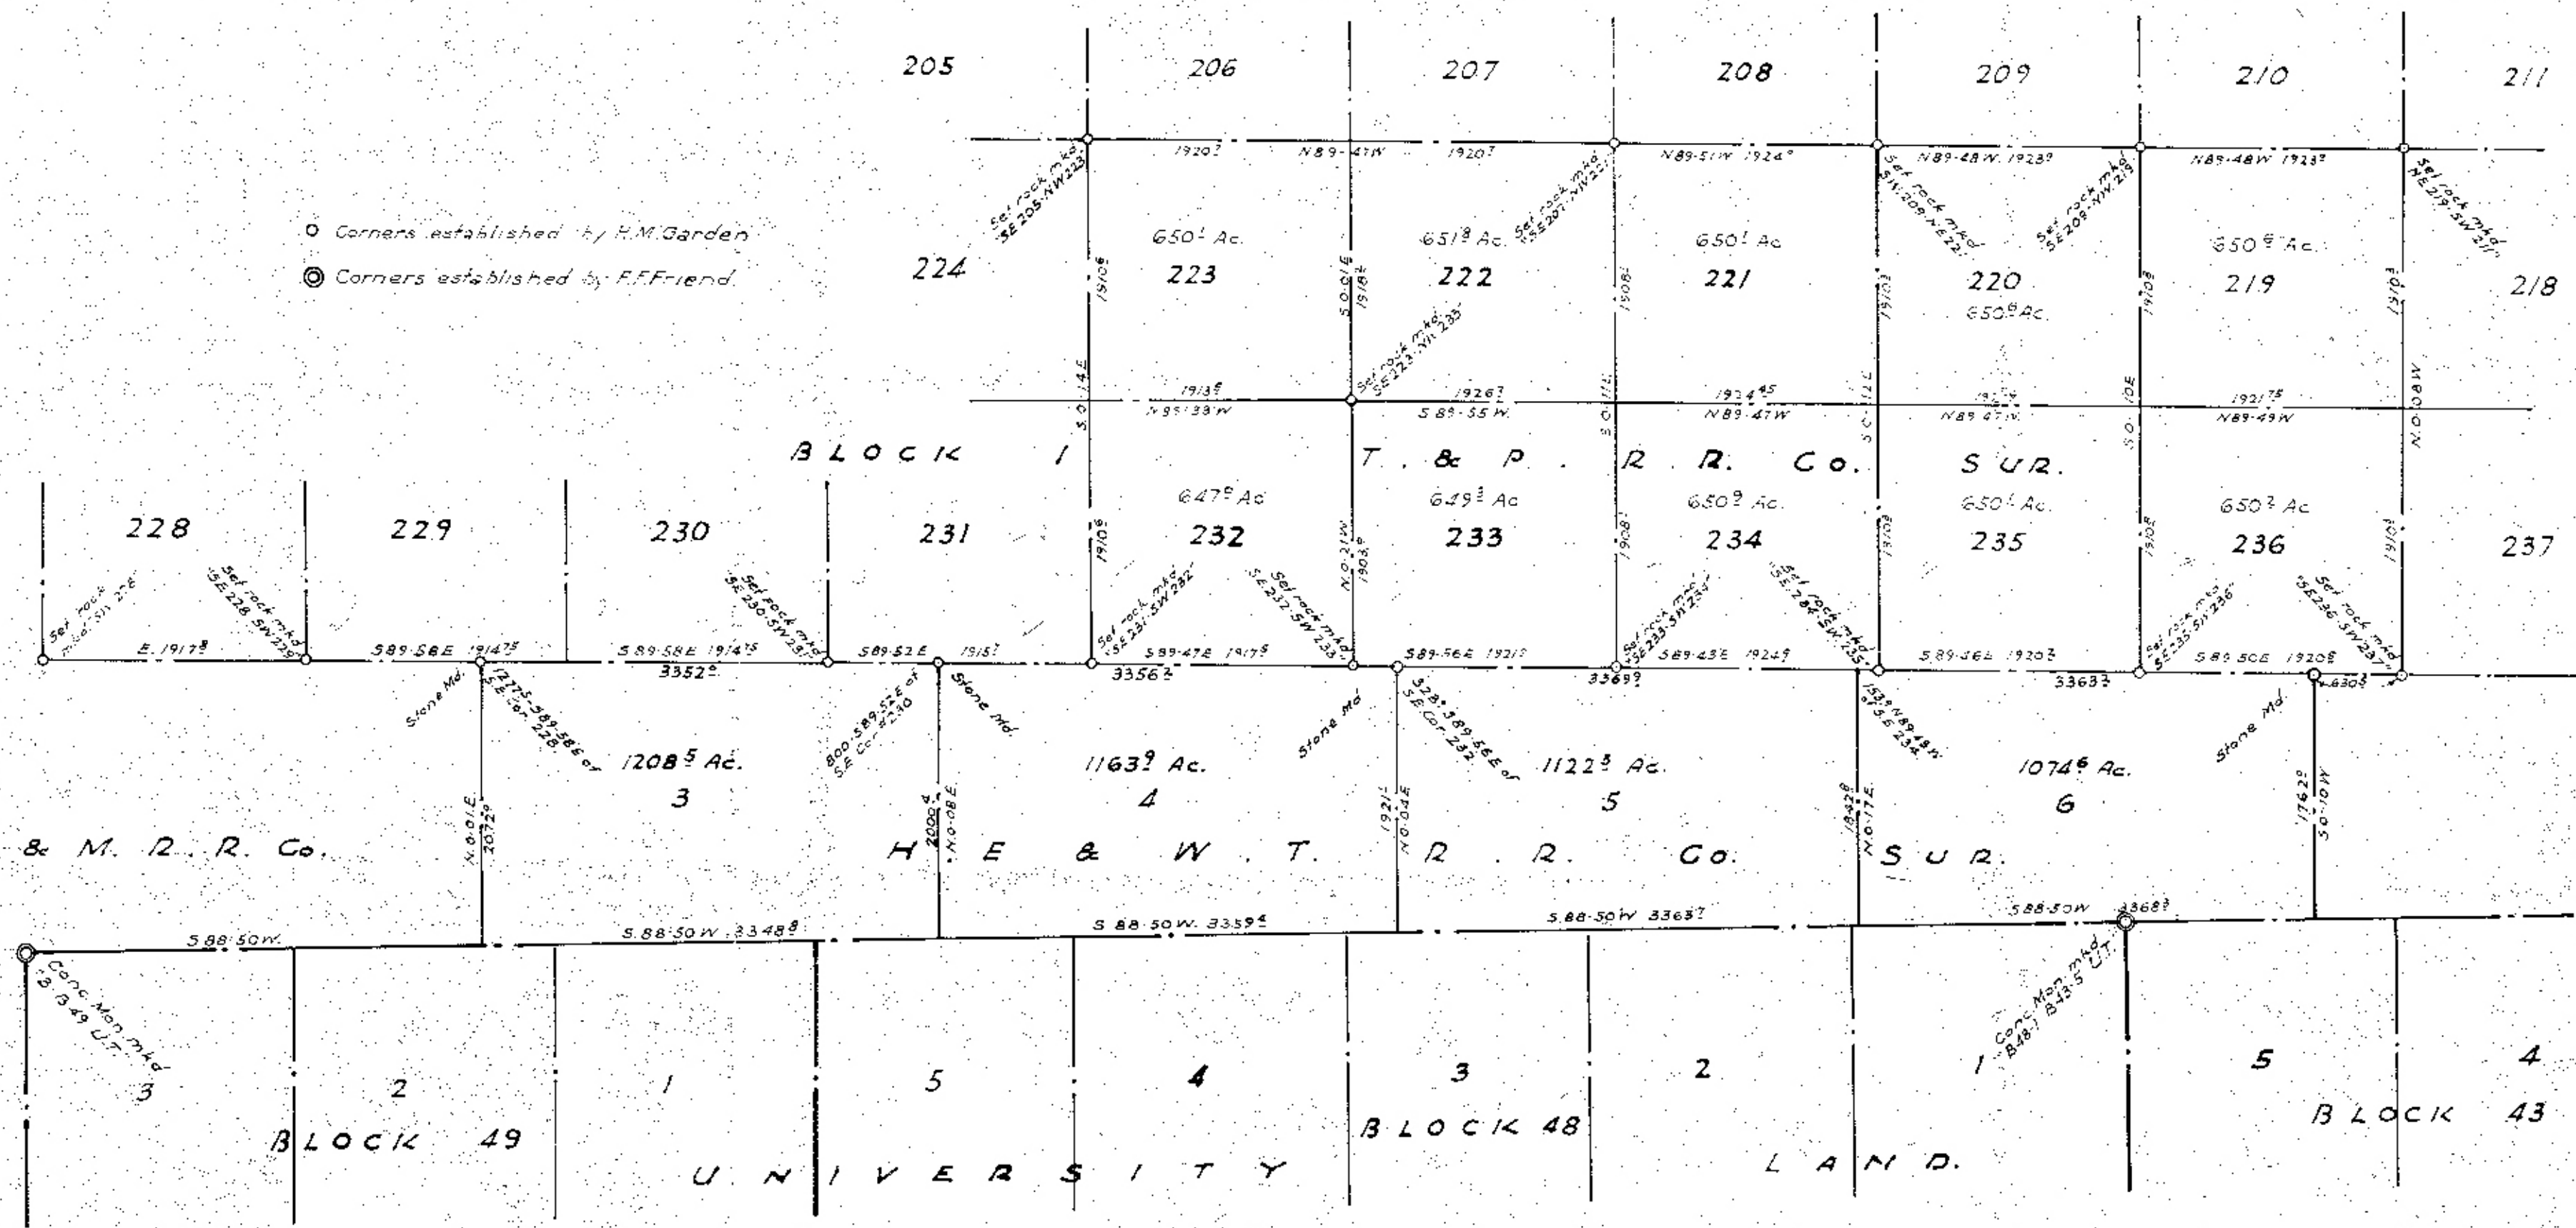

○ Corners established by H.M. Garden  
● Corners established by F.F. Friend



I, JOHN F. BAKER, Licensed Land Surveyor of the State of Texas, do hereby certify that this plat truly represents a survey made by me on the ground and that the objects shown hereon, both natural and artificial, are truly shown by said Survey.  
WITNESS my hand and seal this 15<sup>th</sup> day of December, 1939.

*John F. Baker*  
Licensed Land Surveyor of the State of Texas.

Sketch in  
**REAGAN COUNTY, TEXAS.**  
Showing a Portion  
Block 1, T & P. Ry. Co. Sur.  
H. E. & W. T. Ry. Co. Sur.  
Surveyed Oct. 1939. Scale 1 in = 1000 ft.  
John F. Baker, Surveyor  
Fort Worth, Texas.



Austin, Texas  
December 16, 1939

Mr. J. H. Walker  
University Lands Officer  
University of Texas  
Austin, Texas

Dear Sir:

Your letter of December 13, 1939, was forwarded to me in Austin. In answer to your inquiry as to the line used in my corrected field notes for the South line of H.E. & W.T. Sections and the North line of Blocks 48 and 49, University Lands, all in Reagan County, I beg to advise as follows:

For the above mentioned line, we used a straight line connecting the two monuments shown on plat attached to the field notes filed in the Land Office. We identified these monuments as being the ones described by Mr. Frank Friend in his corrected field notes for the University Lands.

We trust this furnishes the information you desire.

Sincerely yours,

*John F. Baker*  
John F. Baker, Surveyor

JFB:mf

Ke

counter 35016



THE UNIVERSITY OF TEXAS  
AUSTIN

SCOTT GAINES  
LAND ATTORNEY

J. H. WALKER  
UNIVERSITY LANDS OFFICER

December 18, 1939


Honorable Bascom Giles  
Commissioner  
General Land Office  
Austin, Texas

Dear Bascom:

This is in reference to the applications on file in your office to purchase the excesses in the sections of land contiguous to University Blocks 48 and 49 on the north in Reagan County and particularly to the corrected field notes filed by Mr. John F. Baker, Surveyor. I am handing you Mr. Baker's letter of the 16th instant with the request that you file the same with proper references thereto. I see no objection on the part of the University to the approval of Mr. Baker's field notes. The University has accepted Mr. Friend's survey and Mr. Baker appears to respect the Friend north line of the two said blocks.

Thanking you for your kindness in this and other matters, I am

Sincerely yours,

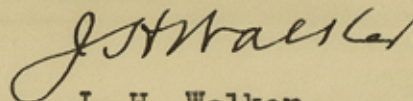

J. H. Walker

JHW:G

Ke'

counter 35017