


Note: All bearings based on Lambert Grid Central Zone of Texas.

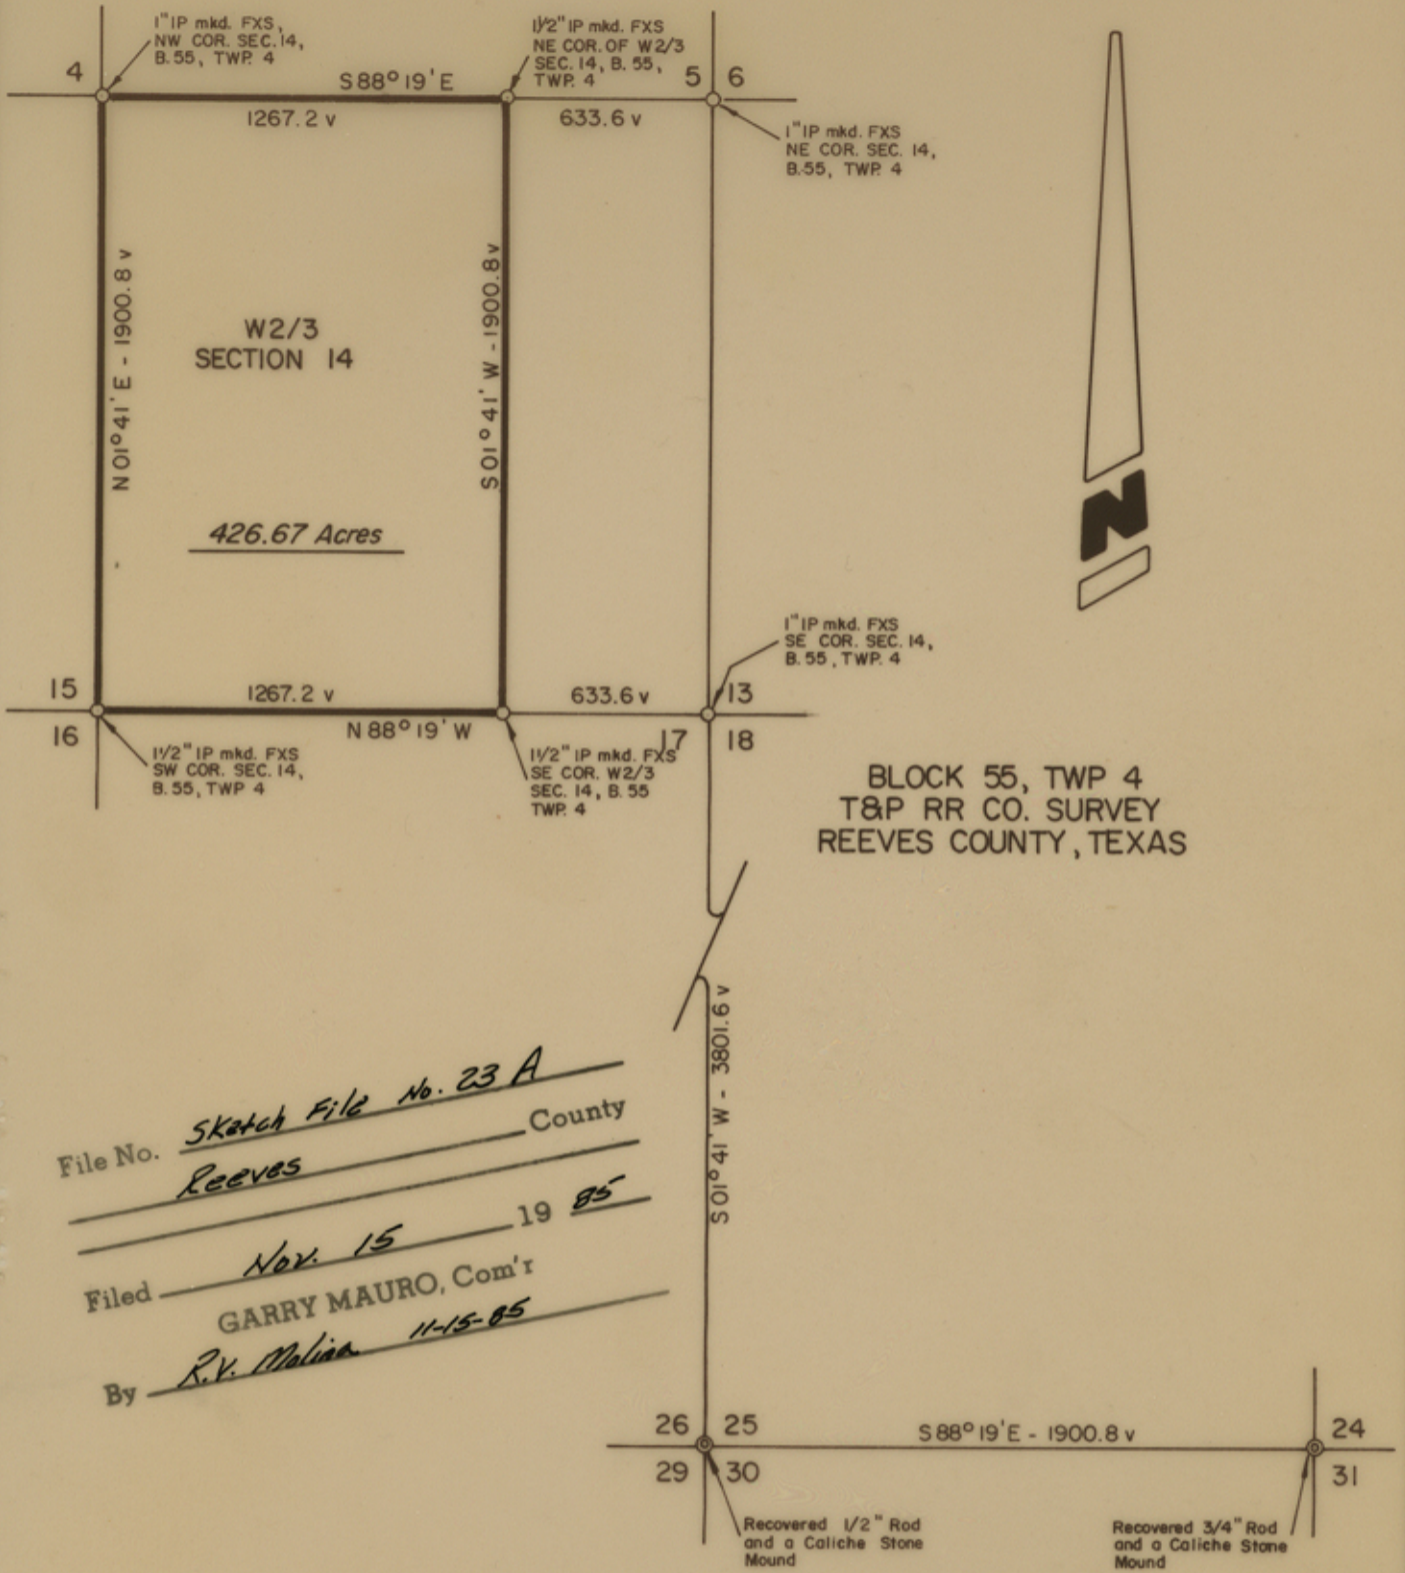

BLOCK 55, TWP 4  
T&P RR CO. SURVEY  
REEVES COUNTY, TEXAS

File No. Sketch File No. 23 A County \_\_\_\_\_  
Reeves  
 Filed Nov. 15 19 85  
 By GARRY MAURO, Com'r  
R.V. Malina 11-15-85

**SURVEY PLAT OF A  
 426.67 ACRE TRACT OF LAND, BEING  
 THE W2/3 OF SECTION 14, BLOCK 55  
 TWP 4, T&P RR CO. SURVEY  
 REEVES COUNTY, TEXAS**

date: 8-22-85



scale: 1" = 600 varas

I, FRANK X. SPENCER, COUNTY SURVEYOR OF REEVES COUNTY, TEXAS, DO HEREBY CERTIFY THAT THE FOREGOING PLAT REPRESENTS A SURVEY AS MADE BY ME AND UNDER MY DIRECTION ON THE GROUND, ON THIS DATE, ACCORDING TO LAW AND IS TRUE AND CORRECT TO THE BEST OF MY KNOWLEDGE.

SURVEYED & PREPARED BY:  
**Fred P. Armstrong & Associates**  
 505 S. OAK P.O. BOX 1087  
 Pecos, Texas 79772

FRANK X. SPENCER  
 COUNTY SURVEYOR  
 REEVES COUNTY, TEXAS


tel. 915-445-3707

drawn by: ct

Counter 35222

21 ml 1153 W


Note: All bearings based on Lambert Grid Central Zone of Texas

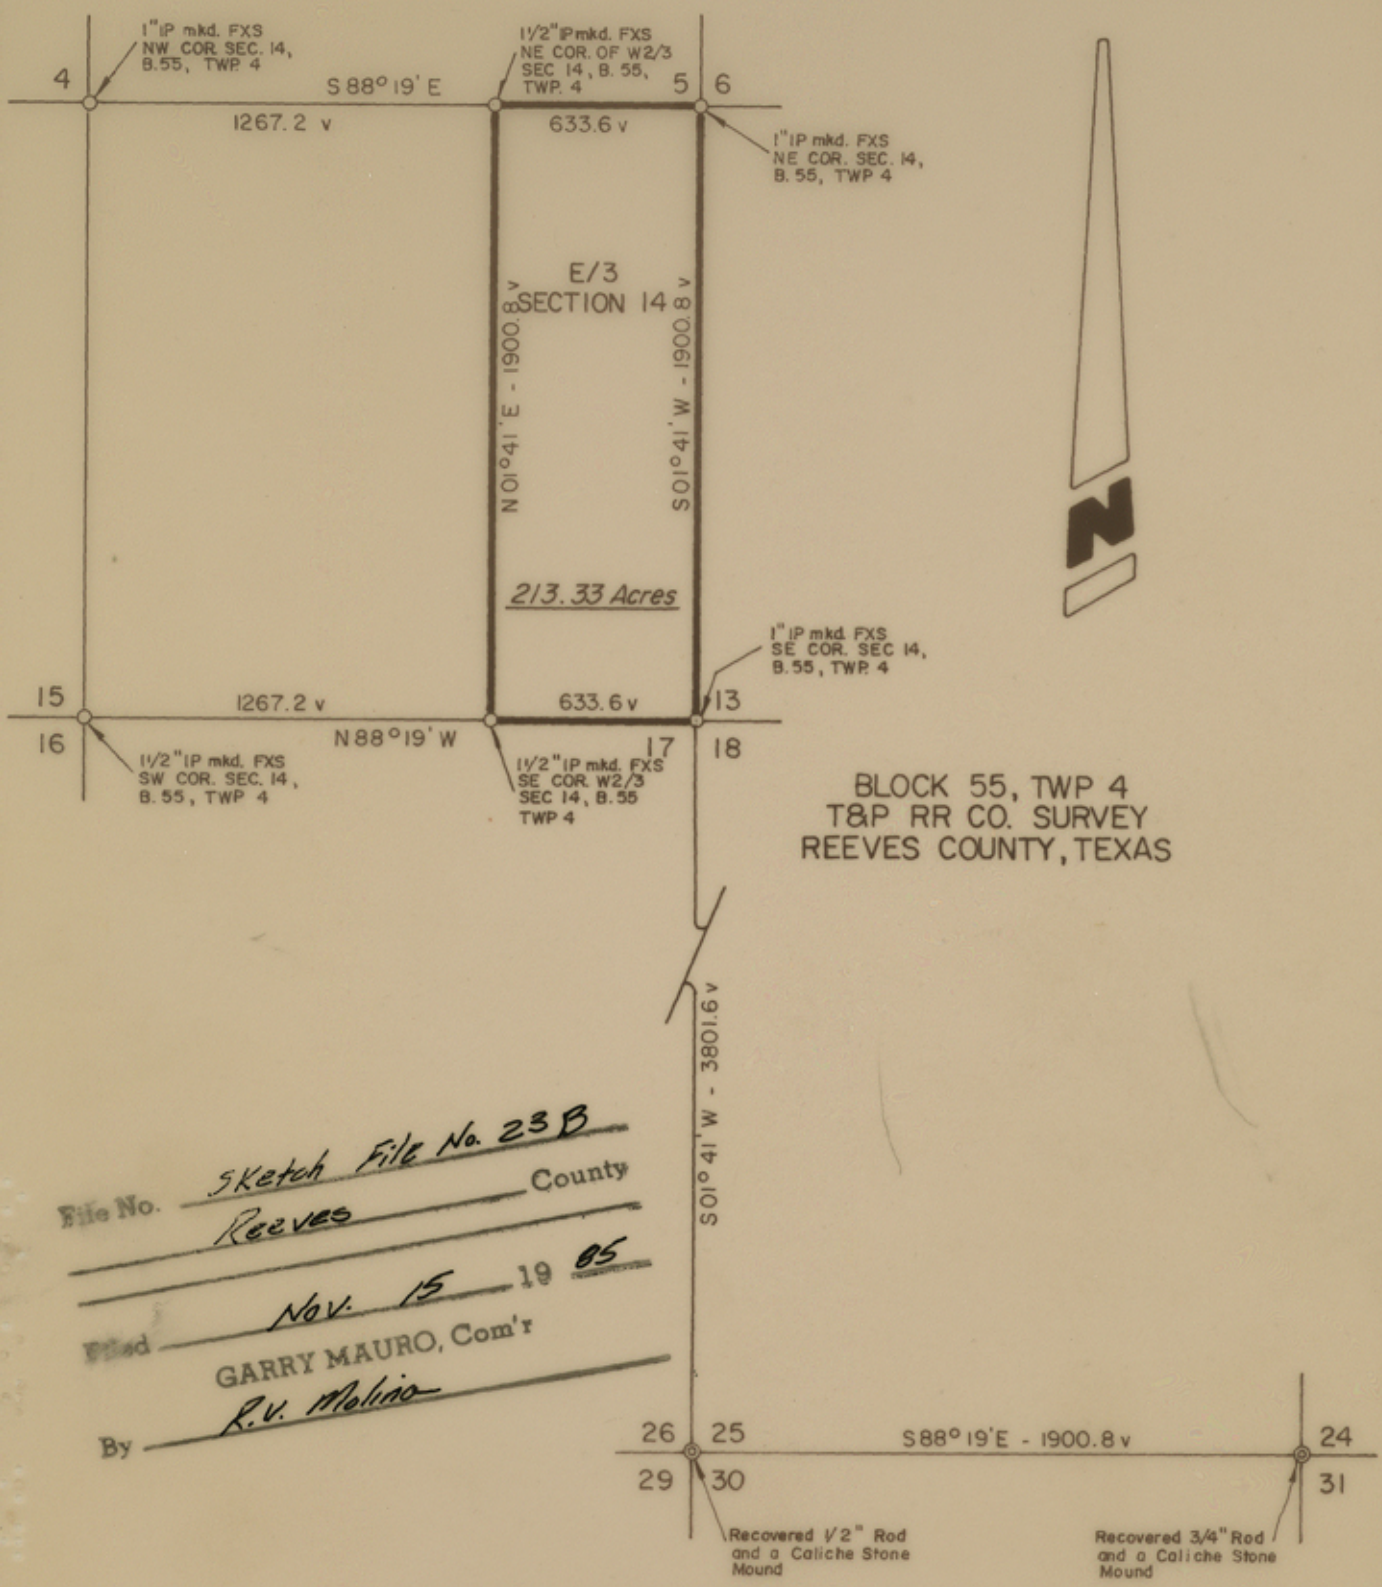

BLOCK 55, TWP 4  
T&P RR CO. SURVEY  
REEVES COUNTY, TEXAS


File No. Sketch File No. 23B  
Reeves County  
 Filed Nov. 15 19 85  
 By GARRY MAURO, Com'r  
R.V. Melina

SURVEY PLAT OF A  
 213.33 ACRE TRACT OF LAND, BEING  
 THE E/3 OF SECTION 14, BLOCK 55  
 TWP 4, T&P RR CO. SURVEY  
 REEVES COUNTY, TEXAS

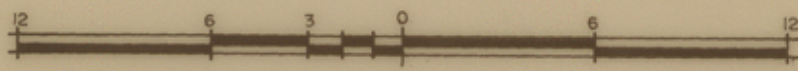date: 8-22-85  scale: 1" = 600 varas

I, FRANK X. SPENCER, COUNTY SURVEYOR OF REEVES COUNTY, TEXAS, DO HEREBY CERTIFY THAT THE FOREGOING PLAT REPRESENTS A SURVEY AS MADE BY ME AND UNDER MY DIRECTION ON THE GROUND, ON THIS DATE, ACCORDING TO LAW AND IS TRUE AND CORRECT TO THE BEST OF MY KNOWLEDGE.

SURVEYED & PREPARED BY:  
**Fred P. Armstrong & Associates**  
 505 S. OAK P.O. BOX 1087  
 Pecos, Texas 79772

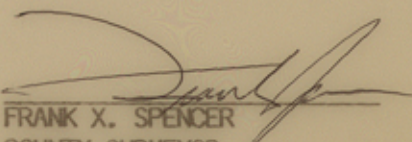  
 FRANK X. SPENCER  
 COUNTY SURVEYOR  
 REEVES COUNTY, TEXAS