


586.44
264
950.48

57004
57900
19000
57914
18712
19202

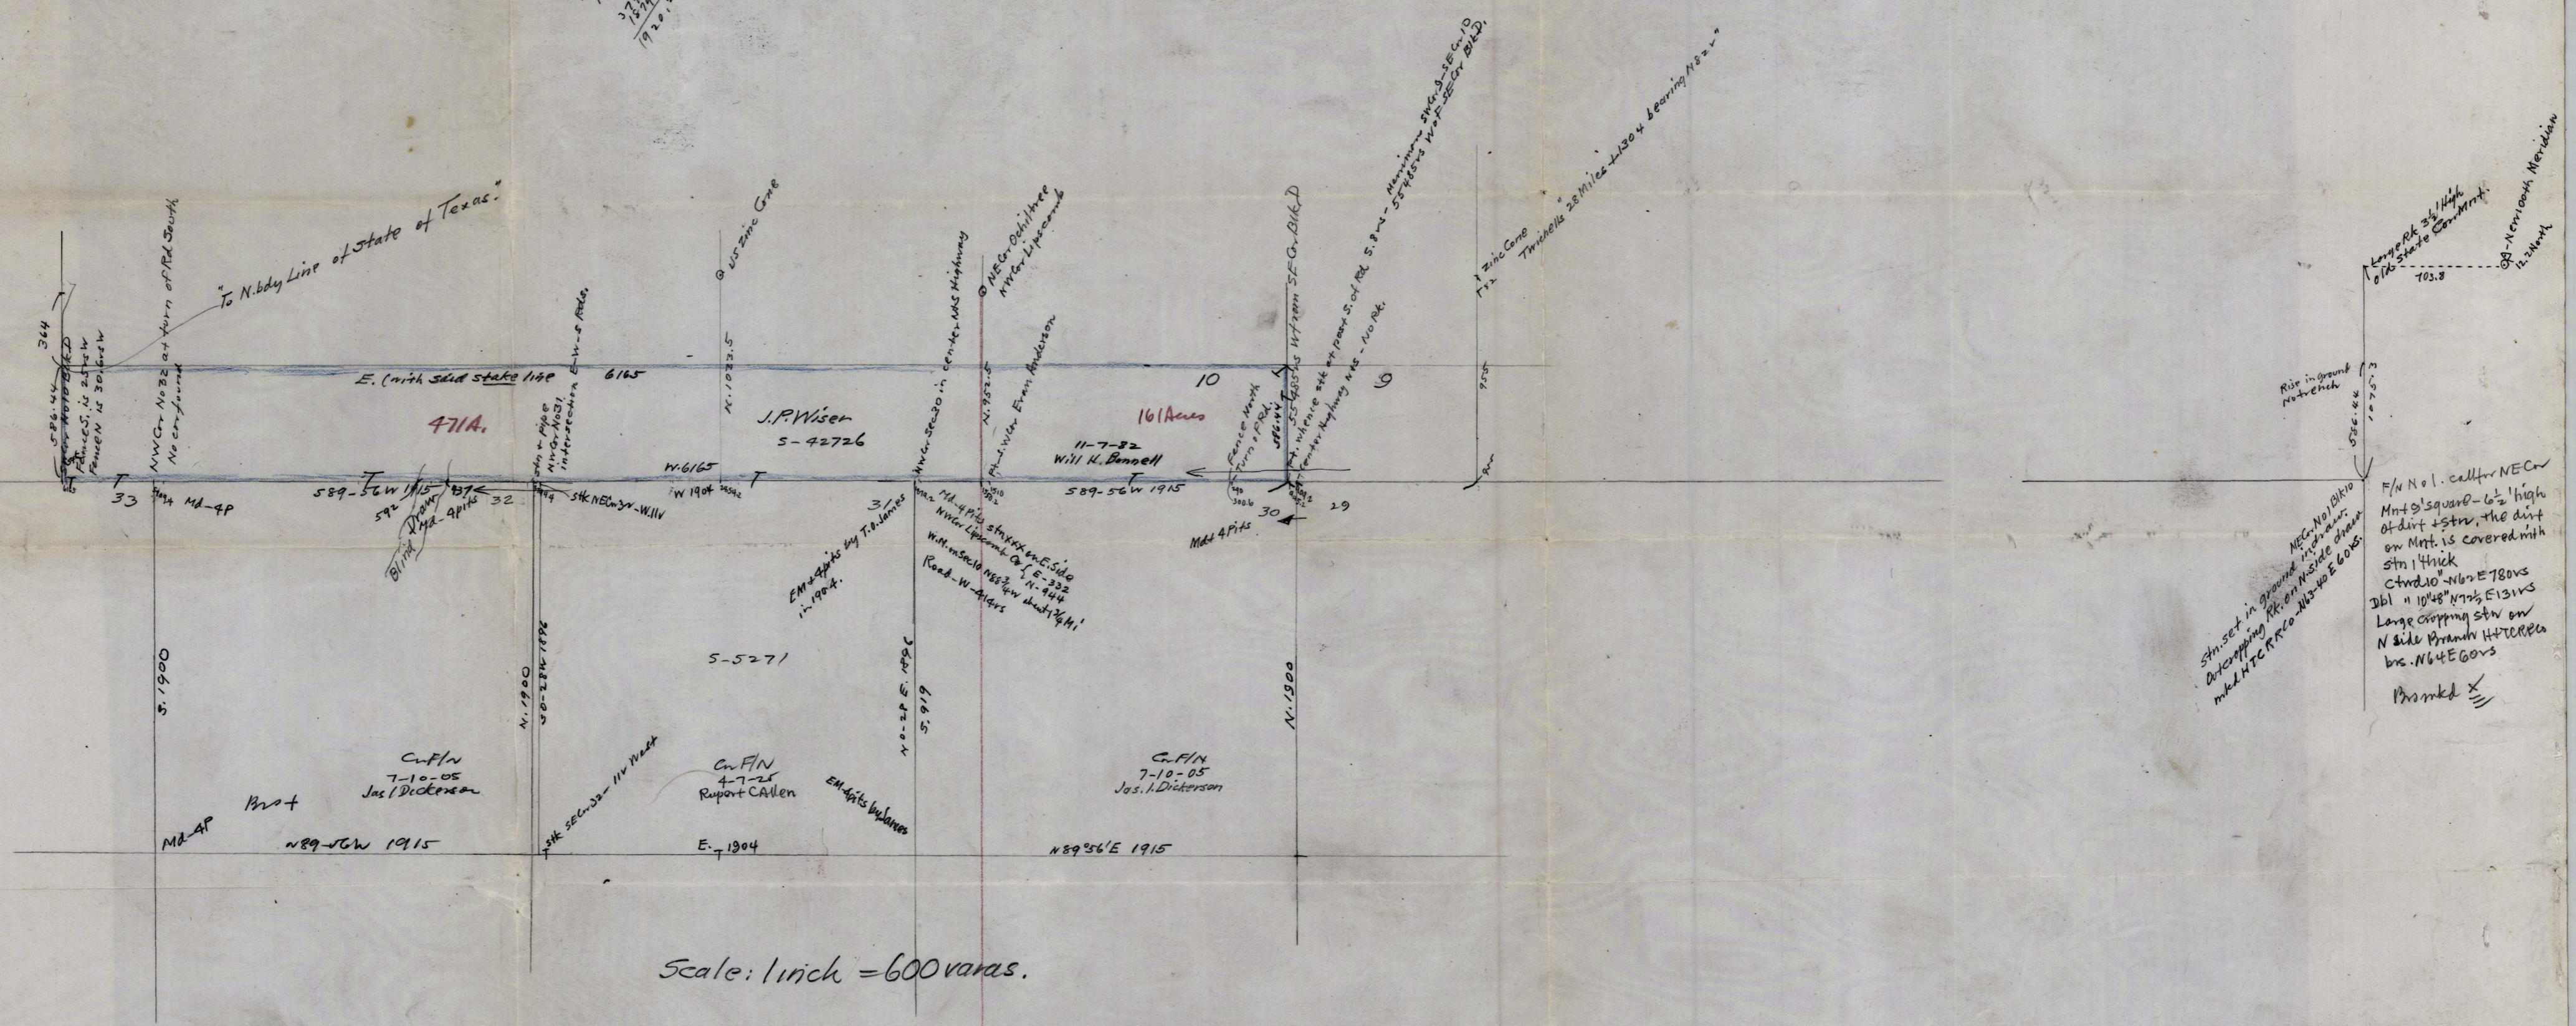

To N. bdy line of state of Texas

471A.

16 Acres
11-7-32
Will H. Bennett

J.P. Wiser
5-2226

5-5271

C.F.N
7-10-05
Jos. I. Dickerson

C.F.N
4-7-25
Rupert Callen

C.F.N
7-10-05
Jos. I. Dickerson

Scale: 1 inch = 600 yards.

OCHILTREE

LIPSCOMB.

NEC No 1010
Stn set in ground in ground
at crossing Rt. on N side drain
mkd H.C. R.F. Co. N 3-10 E 60's.

F/N No 1. call for NEC
Mnt 9' square - 6" high
of dirt + stn, the dirt
on Mnt. is covered with
stn 1" thick
Ctnd 10" - N 62 E 780's
Dbl " 10' 48" N 72 E 131's
Large cropping stn on
N side Branch H.T.C.R.P.
br. N 64 E 60's
Prmkd X

