


See Kennedy Co. Survey Line 2
Kleberg Co. Survey Line 2

RECEIVED
DEC 1 1950
RECEIVED TO MINERALS

 

6" Pipe filled with conc. with brass plate stamped REF. MARK NO. 1 KLEBERG-KENEDY
 T. 2 256, 414.38
 Y. 585, 400.71

6" Pipe filled with conc. with brass plate stamped REF. MARK NO. 2 KLEBERG-KENEDY
 T. 2 256, 571.03
 Y. 585, 530.27

6" Pipe filled with conc. with brass plate stamped COUNTY LINE MARKS KLEBERG-KENEDY
 T. 2 241, 459.50
 Y. 585, 393.44

6" Pipe filled with conc. with brass plate stamped COUNTY LINE MARKS KLEBERG-KENEDY
 T. 2 241, 459.50
 Y. 585, 393.44

6" Pipe filled with conc. with brass plate stamped REF. MARK NO. 3 KLEBERG-KENEDY
 T. 2 256, 571.03
 Y. 585, 530.27

6" Pipe filled with conc. with brass plate stamped REF. MARK NO. 5 KLEBERG-KENEDY
 T. 2 256, 632.67
 Y. 585, 516.12

KLEBERG COUNTY
 KENEDY COUNTY


LAGUNA DE LOS OLMO
 N 78° 24' 25" E 27,066.93'

6" Pipe filled with conc. with brass plate stamped REF. MARK NO. 4 KLEBERG-KENEDY
 T. 2 256, 376.35
 Y. 585, 611.81

U.C. & G.S. PASADISO
 T. 2 276, 466.29
 Y. 585, 475.87
 S. 10° 25' 22.136"

MAP OF
 PORTION OF COUNTY LINE
 KLEBERG-KENEDY COUNTIES

SCALE 1" = 1000 FEET SEPT. 8, 1950

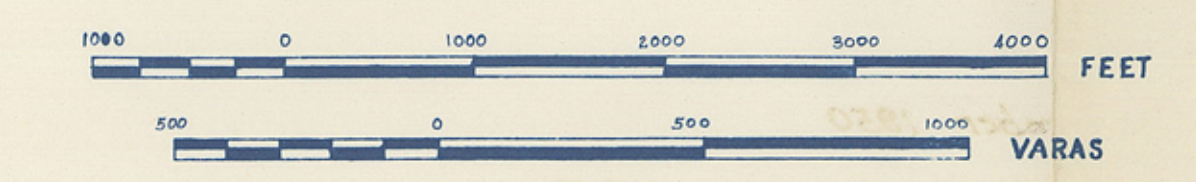

STATE OF TEXAS
 COUNTIES OF KLEBERG AND KENEDY

We, Charles S. Patterson and Francis J. French, County Surveyors of Kleberg County and Kenedy County, respectively, do hereby certify that the foregoing plat was compiled from a survey made on the ground under our supervision and according to laws that the limits, boundaries and corners, with the marks, natural and artificial, are truly described in the foregoing plat, just as set on the ground.

This the 11th day of September 1950

Charles S. Patterson *Francis J. French*
 County Surveyor, Kleberg County County Surveyor, Kenedy County

NOTE - This map based on Lambert Conformal Projection. All bearings shown are grid bearings.

SWT-F-467